

Cap/taLand



One
Pearl
Bank


Tropical Hygge

(pronounced 'hoo-ga')

Welcoming spaces where one's cares
simply melt away. A home where Hygge
unlocks the comfort and calm of the living
spaces within to help you live well.




There are places we seek.

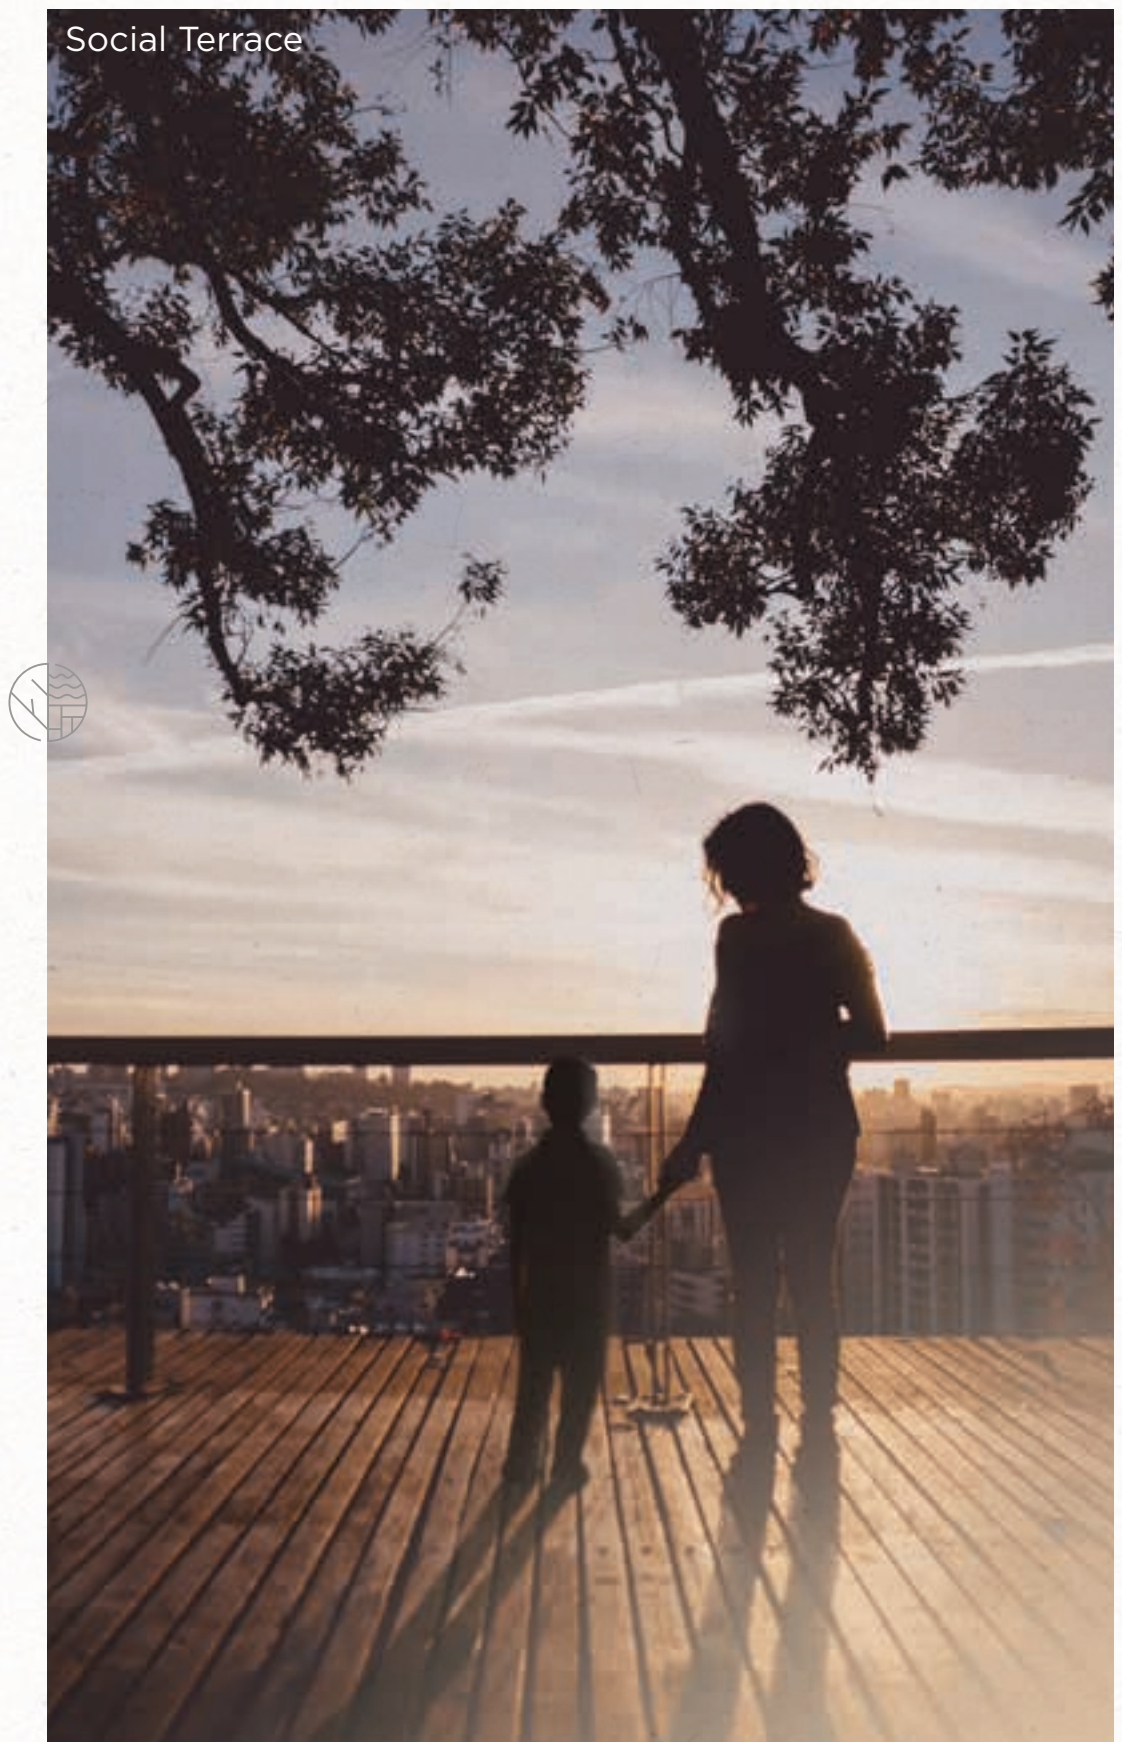

That make us feel whole again.




Pearl's Hill City Park

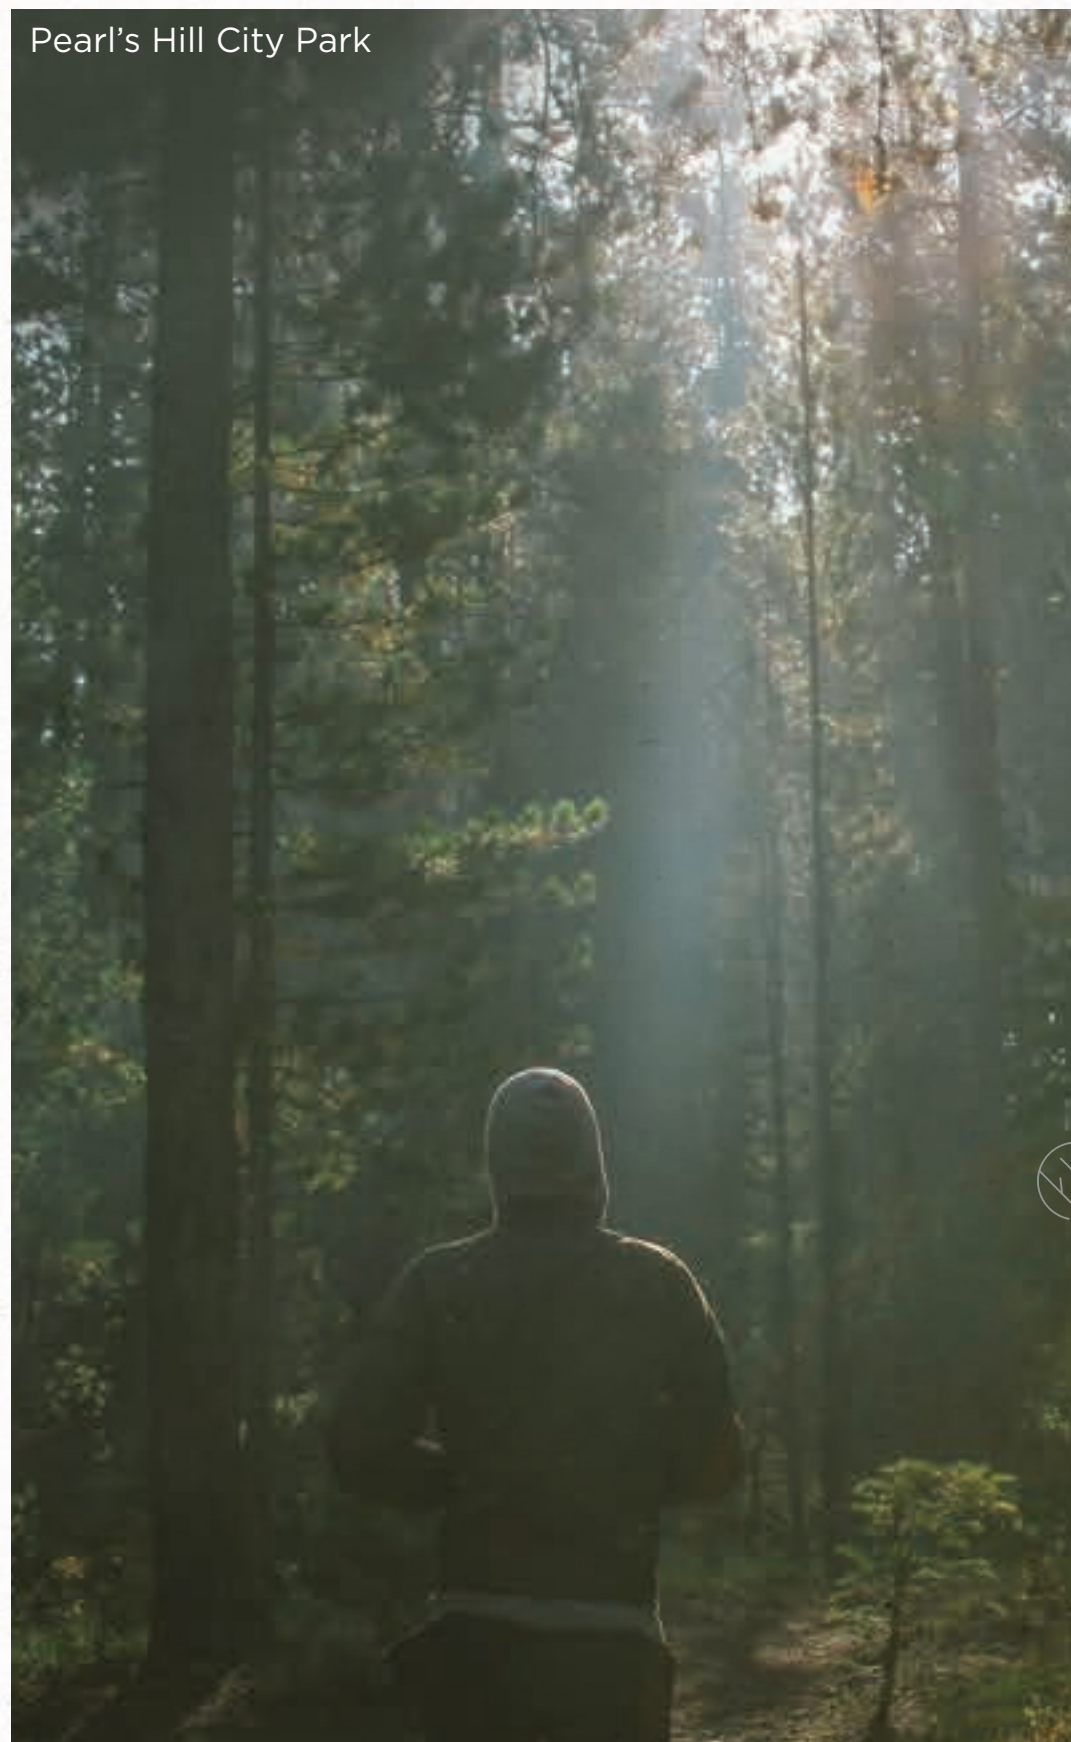


Places of respite, regeneration and renewal.



This is the place that provides.

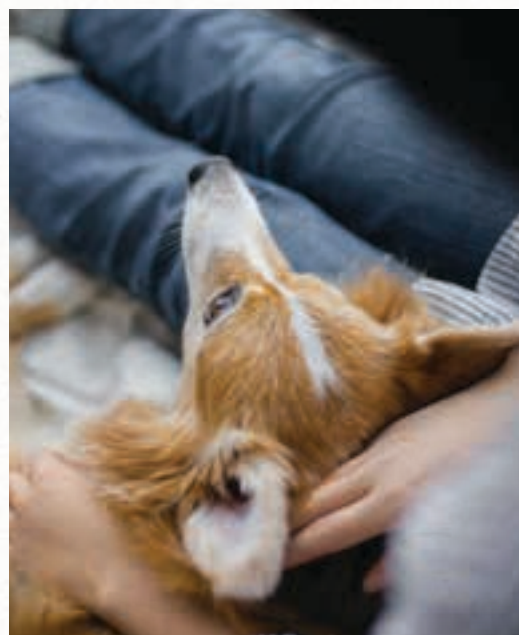

This is where Hygge
Comes home in the tropics.

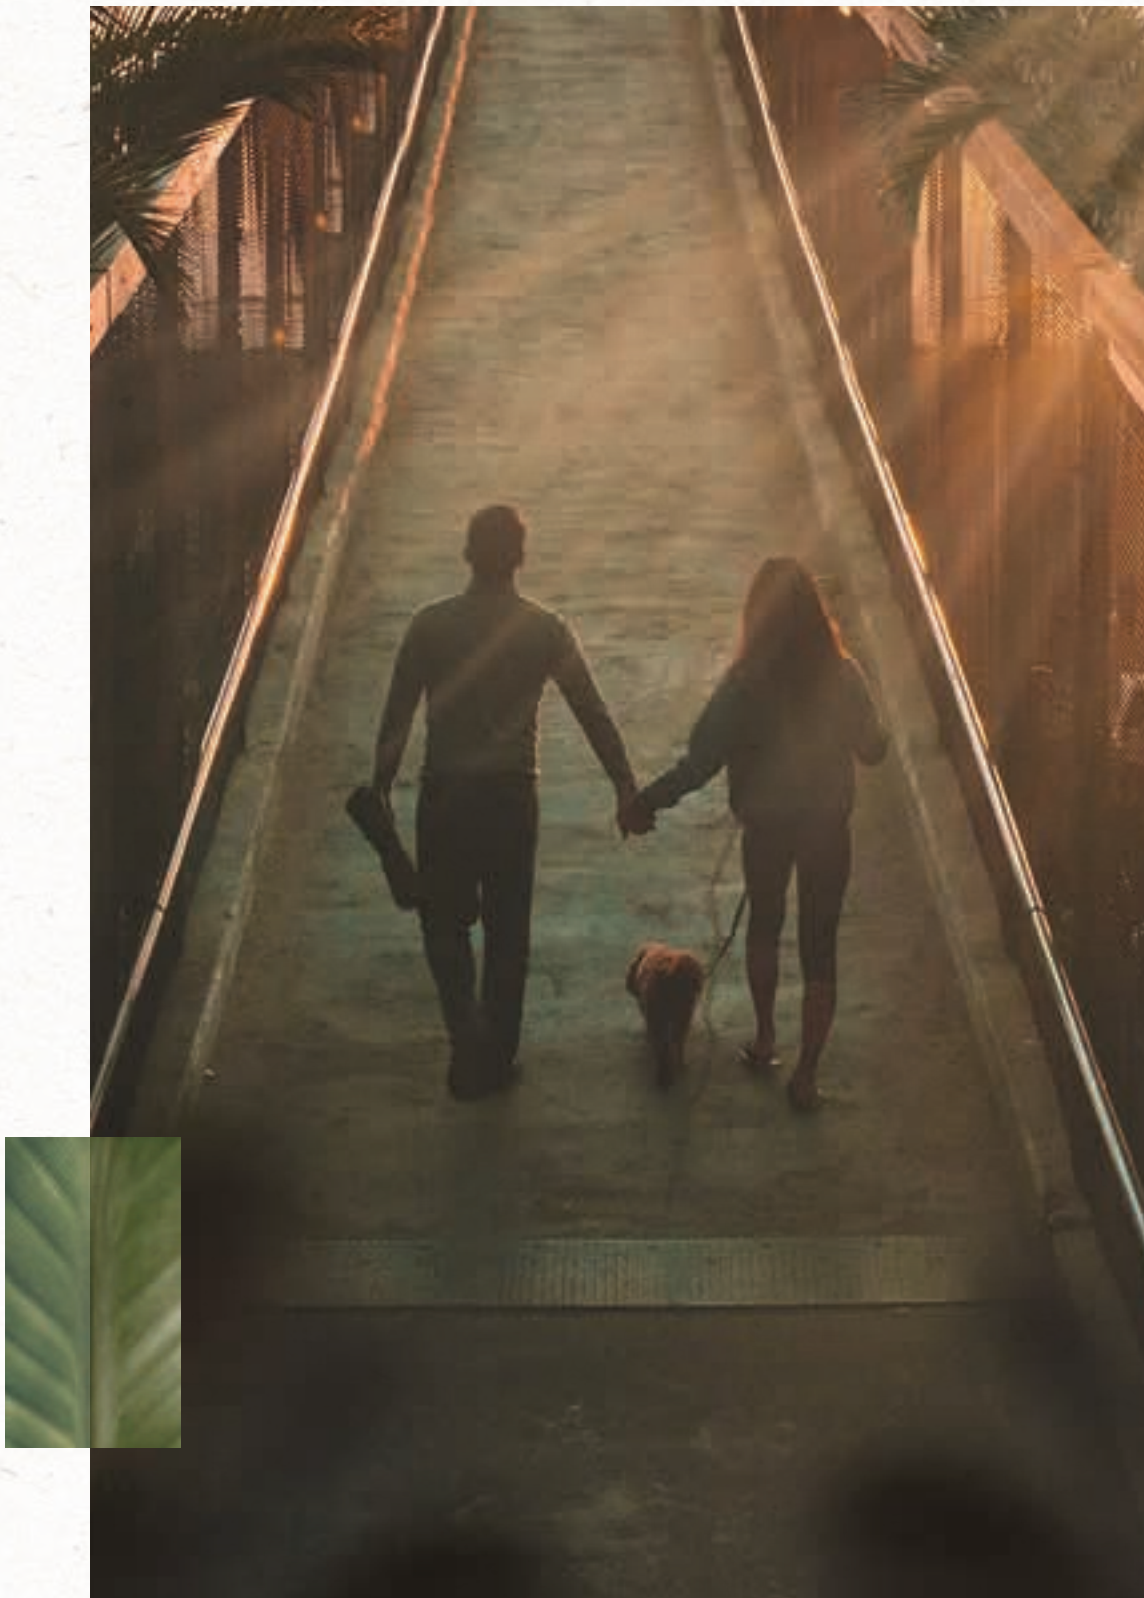

Where the grounds are designed to
Soothe the senses.





Where the lapping *Water refreshes.*





Where the paths lead to reflective nooks that are havens

For meditation and reflection.



Open yourself to new views and *New Experiences.*




Artist's Impression



Artist's Impression

Put down roots where we *Plant a community.*

Relish the pleasure of seeing your garden grow.

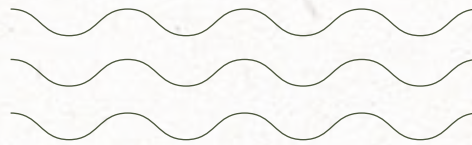

Social Terrace



Sky Oculus




Artist's Impression

And when you turn your gaze to the views,
You are happy to have chosen this place.



For even inside, you can move in with zero stress,
because zero renovation *Makes room for everything.*

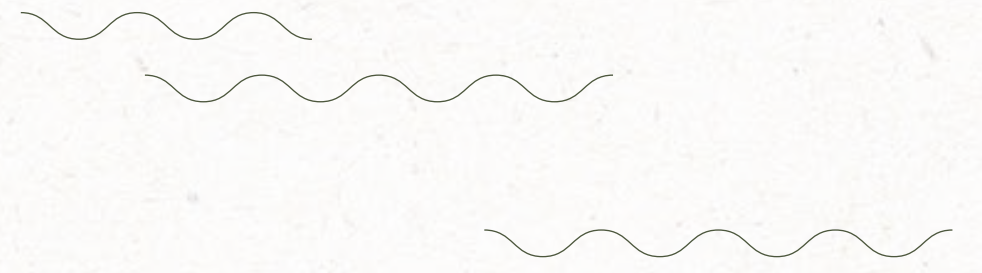

Where spaces and surfaces *Comfort* you.



This is where
Hygge finds its home
in the tropics



What's at your doorstep?
Your comfort zone.



Comfort Food
5 minutes walk

Tiong Bahru
Keong Saik Road
Bukit Pasoh
Chinatown

**Connect
in comfort**

Outram MRT
5 minutes walk/drive

Triple-line Outram MRT Interchange
CTE/AYE/PIE
KPE/ECP

25 minutes ride away
CBD/Marina (20 minutes)
Orchard Road (10 minutes)
Changi Airport/Jewel (25 minutes)

Comfort Breaks
10 minutes ride away

Gardens by the Bay
Sentosa
MBS
Pearl's Hill City
Fort Canning Park

Cultural Connections
10 minutes ride away

National Museum
National Gallery
Asian Civilisations Museum
Esplanade



LEGEND:

- Central Business District
- Medical Hub
- Arts & Cultural District
- Greater Southern Waterfront
- Downtown Line
- Circle Line
- North East Line
- East West Line
- North South Line
- Thomson-East Coast Line
- Work
- F&B
- Retail
- Leisure & Entertainment



Legend:

- A** Pedestrian Access Gate
- B** Eco-pond
- C** Access to Basement 2
- D** Outdoor Pavilions
- E** Swimming Pool
- F** Aqua Gym
- G** Hydromassage Pool
- H** In-Pool Lounge Chairs
- I** BBQ Area
- J** Kids' Pool
- K** Kids' Play Lawn
- L** Function Room
- M** Labyrinth Trail
- N** Exercise Corner
- O** Access to Park
- P** Playground
- Q** Pets Park
- R** Drop-off
- S** Allotment Garden (at every 4 floors)
- T** Service Area (Ground Floor) – Genset
- T1** Service Area (Basement 1) – Bin Center – Electrical Substation



PRIVÉ TERRACE L14

- A Water Feature
- B Outdoor Lounge
- C Yoga Deck
- D Exercise Lawn
- E Meditation Corner

SOCIAL TERRACE L18

- F Outdoor Lounge
- G Alfresco Dining
- H Open Amphitheatre
- I Entertainment Area
- J Changing Room



SKY OCULUS (L39)

Outdoor Spaces

- A Alfresco Dining Area
- B Skybridge
- C Lawn Area
- D Garden Lounge
- E Walking Track
- F Outdoor Gym Area
- G Outdoor Lounge Area

Indoor Spaces

- H Changing Room
- I Gym
- J Washroom
- K Function Room
- L Gourmet Kitchen
- M Social Lounge



UNIT DISTRIBUTION

Legend

Type A – STUDIO
Type B – 1 BEDROOM
Type C – 2 BEDROOM
Type D – 3 BEDROOM
Type E – 4 BEDROOM
Type F – PENTHOUSE


Storey/ Unit No.	1	2	3	4	5	6	7	8	9	10	11
39	SKY OCULUS										
38	F4				F3						
37	D1-c	A1-b (m)	A1-b	C1-c	C1-c (m)	C2-c	D2-c	D3-c	B1-b	B2-b	C3-c
36	D1-b	A1-b (m)	A1-b	C1-b	C1-b (m)	C2-b	D2-b	D3-b	B1-b	B2-b	C3-b
35	D1-a	A1-a (m)	A1-a	C1-a	C1-a (m)	C2-a	D2-a	D3-a	B1-a	B2-a	C3-a
34	D1-b	A1-b (m)	A1-b	C1-b	C1-b (m)	C2-b	D2-b	D3-b	B1-b	B2-b	C3-b
33	D1-c	A1-b (m)	A1-b	C1-c	C1-c (m)	C2-c	D2-c	D3-c	B1-b	B2-b	C3-c
32	D1-b	A1-b (m)	A1-b	C1-b	C1-b (m)	C2-b	D2-b	D3-b	B1-b	B2-b	C3-b
31	D1-a	A1-a (m)	A1-a	C1-a	C1-a (m)	C2-a	D2-a	D3-a	B1-a	B2-a	C3-a
30	D1-b	A1-b (m)	A1-b	C1-b	C1-b (m)	C2-b	D2-b	D3-b	B1-b	B2-b	C3-b
29	D1-c	A1-b (m)	A1-b	C1-c	C1-c (m)	C2-c	D2-c	D3-c	B1-b	B2-b	C3-c
28	D1-b	A1-b (m)	A1-b	C1-b	C1-b (m)	C2-b	D2-b	D3-b	B1-b	B2-b	C3-b
27	D1-a	A1-a (m)	A1-a	C1-a	C1-a (m)	C2-a	D2-a	D3-a	B1-a	B2-a	C3-a
26	D1-b	A1-b (m)	A1-b	C1-b	C1-b (m)	C2-b	D2-b	D3-b	B1-b	B2-b	C3-b
25	D1-c	A1-b (m)	A1-b	C1-c	C1-c (m)	C2-c	D2-c	D3-c	B1-b	B2-b	C3-c
24	D1-b	A1-b (m)	A1-b	C1-b	C1-b (m)	C2-b	D2-b	D3-b	B1-b	B2-b	C3-b
23	D1-a	A1-a (m)	A1-a	C1-a	C1-a (m)	C2-a	D2-a	D3-a	B1-a	B2-a	C3-a
22	D1-b	A1-b (m)	A1-b	C1-b	C1-b (m)	C2-b	D2-b	D3-b	B1-b	B2-b	C3-b
21	D1-c	A1-b (m)	A1-b	C1-c	C1-c (m)	C2-c	D2-c	D3-c	B1-b	B2-b	C3-c
20	D1-b	A1-b (m)	A1-b	C1-b	C1-b (m)	C2-b	D2-b	D3-b	B1-b	B2-b	C3-b
19	D1-a	A1-a (m)	A1-a	C1-a	C1-a (m)	C2-a	D2-a	D3-a	B1-a	B2-a	C3-a
18	SOCIAL TERRACE										
17	D1-b	A1-b (m)	A1-b	C1-b	C1-b (m)	C2-b	D2-b	D3-b	B1-b	B2-b	C3-b
16	D1-c	A1-b (m)	A1-b	C1-c	C1-c (m)	C2-c	D2-c	D3-c	B1-b	B2-b	C3-c
15	D1-b	A1-b (m)	A1-b	C1-b	C1-b (m)	C2-b	D2-b	D3-b	B1-b	B2-b	C3-b
14	D1-a	A1-a (m)	A1-a	C1-a	C1-a (m)	C2-a	D2-a	D3-a	B1-a	B2-a	C3-a
13	D1-b	A1-b (m)	A1-b	C1-b	C1-b (m)	C2-b	D2-b	D3-b	B1-b	B2-b	C3-b
12	D1-c	A1-b (m)	A1-b	C1-c	C1-c (m)	C2-c	D2-c	D3-c	B1-b	B2-b	C3-c
11	D1-b	A1-b (m)	A1-b	C1-b	C1-b (m)	C2-b	D2-b	D3-b	B1-b	B2-b	C3-b
10	D1-a	A1-a (m)	A1-a	C1-a	C1-a (m)	C2-a	D2-a	D3-a	B1-a	B2-a	C3-a
9	D1-b	A1-b (m)	A1-b	C1-b	C1-b (m)	C2-b	D2-b	D3-b	B1-b	B2-b	C3-b
8	D1-c	A1-b (m)	A1-b	C1-c	C1-c (m)	C2-c	D2-c	D3-c	B1-b	B2-b	C3-c
7	D1-b	A1-b (m)	A1-b	C1-b	C1-b (m)	C2-b	D2-b	D3-b	B1-b	B2-b	C3-b
6	D1-a	A1-a (m)	A1-a	C1-a	C1-a (m)	C2-a	D2-a	D3-a	B1-a	B2-a	C3-a
5	D1-b	A1-b (m)	A1-b	C1-b	C1-b (m)	C2-b	D2-b	D3-b	B1-b	B2-b	C3-b
4	D1-c	A1-b (m)	A1-b	C1-c	C1-c (m)	C2-c	D2-c	D3-c	B1-b	B2-b	C3-c
3	D1-b	A1-b (m)	A1-b	C1-b	C1-b (m)	C2-b	D2-b	D3-b	B1-b	B2-b	C3-b
2	D1-a	A1-a (m)	A1-a	C1-a	C1-a (m)	C2-a	D2-a	D3-a	B1-a	B2-a	C3-a

12	13	14	15	16	17	18	19	20	21	22	Storey/ Unit No.
SKY OCULUS											
F2				F1							38
D1-c	A1-b (m)	A1-b	C1-c	C1-c (m)	B4-b	E1-c	C4-c	B1-b	B3-b	C3-c	37
D1-b	A1-b (m)	A1-b	C1-b	C1-b (m)	B4-b	E1-b	C4-b	B1-b	B3-b	C3-b	36
D1-a	A1-a (m)	A1-a	C1-a	C1-a (m)	B4-a	E1-a	C4-a	B1-a	B3-a	C3-a	35
D1-b	A1-b (m)	A1-b	C1-b	C1-b (m)	B4-b	E1-b	C4-b	B1-b	B3-b	C3-b	34
D1-c	A1-b (m)	A1-b	C1-c	C1-c (m)	B4-b	E1-c	C4-c	B1-b	B3-b	C3-c	33
D1-b	A1-b (m)	A1-b	C1-b	C1-b (m)	B4-b	E1-b	C4-b	B1-b	B3-b	C3-b	32
D1-a	A1-a (m)	A1-a	C1-a	C1-a (m)	B4-a	E1-a	C4-a	B1-a	B3-a	C3-a	31
D1-b	A1-b (m)	A1-b	C1-b	C1-b (m)	B4-b	E1-b	C4-b	B1-b	B3-b	C3-b	30
D1-c	A1-b (m)	A1-b	C1-c	C1-c (m)	B4-b	E1-c	C4-c	B1-b	B3-b	C3-c	29
D1-b	A1-b (m)	A1-b	C1-b	C1-b (m)	B4-b	E1-b	C4-b	B1-b	B3-b	C3-b	28
D1-a	A1-a (m)	A1-a	C1-a	C1-a (m)	B4-a	E1-a	C4-a	B1-a	B3-a	C3-a	27
D1-b	A1-b (m)	A1-b	C1-b	C1-b (m)	B4-b	E1-b	C4-b	B1-b	B3-b	C3-b	26
D1-c	A1-b (m)	A1-b	C1-c	C1-c (m)	B4-b	E1-c	C4-c	B1-b	B3-b	C3-c	25
D1-b	A1-b (m)	A1-b	C1-b	C1-b (m)	B4-b	E1-b	C4-b	B1-b	B3-b	C3-b	24
D1-a	A1-a (m)	A1-a	C1-a	C1-a (m)	B4-a	E1-a	C4-a	B1-a	B3-a	C3-a	23
D1-b	A1-b (m)	A1-b	C1-b	C1-b (m)	B4-b	E1-b	C4-b	B1-b	B3-b	C3-b	22
D1-c	A1-b (m)	A1-b	C1-c	C1-c (m)	B4-b	E1-c	C4-c	B1-b	B3-b	C3-c	21
D1-b	A1-b (m)	A1-b	C1-b	C1-b (m)	B4-b	E1-b	C4-b	B1-b	B3-b	C3-b	20
D1-a	A1-a (m)	A1-a	C1-a	C1-a (m)	B4-a	E1-a	C4-a	B1-a	B3-a	C3-a	19
D1-b	A1-b (m)	A1-b	C1-b	C1-b (m)	B4-b	E1-b	C4-b	B1-b	B3-b	C3-b	18
D1-c	A1-b (m)	A1-b	C1-c	C1-c (m)	B4-b	E1-c	C4-c	B1-b	B3-b	C3-c	17
D1-b	A1-b (m)	A1-b	C1-b	C1-b (m)	B4-b	E1-b	C4-b	B1-b	B3-b	C3-b	16
D1-a	A1-a (m)	A1-a	C1-a	C1-a (m)	B4-a	E1-a	C4-a	B1-a	B3-a	C3-a	15
PRIVÉ TERRACE											14
D1-b	A1-b (m)	A1-b	C1-b	C1-b (m)	B4-b	E1-b	C4-b	B1-b	B3-b	C3-b	13
D1-c	A1-b (m)	A1-b	C1-c	C1-c (m)	B4-b	E1-c	C4-c	B1-b	B3-b	C3-c	12
D1-b	A1-b (m)	A1-b	C1-b	C1-b (m)	B4-b	E1-b	C4-b	B1-b	B3-b	C3-b	11
D1-a	A1-a (m)	A1-a	C1-a	C1-a (m)	B4-a	E1-a	C4-a	B1-a	B3-a	C3-a	10
D1-b	A1-b (m)	A1-b	C1-b	C1-b (m)	B4-b	E1-b	C4-b	B1-b	B3-b	C3-b	9
D1-c	A1-b (m)	A1-b	C1-c	C1-c (m)	B4-b	E1-c	C4-c	B1-b	B3-b	C3-c	8
D1-b	A1-b (m)	A1-b	C1-b	C1-b (m)	B4-b	E1-b	C4-b	B1-b	B3-b	C3-b	7
D1-a	A1-a (m)	A1-a	C1-a	C1-a (m)	B4-a	E1-a	C4-a	B1-a	B3-a	C3-a	6
D1-b	A1-b (m)	A1-b	C1-b	C1-b (m)	B4-b	E1-b	C4-b	B1-b	B3-b	C3-b	5
D1-c	A1-b (m)	A1-b	C1-c	C1-c (m)	B4-b	E1-c	C4-c	B1-b	B3-b	C3-c	4
D1-b	A1-b (m)	A1-b	C1-b	C1-b (m)	B4-b	E1-b	C4-b	B1-b	B3-b	C3-b	3
D1-a	A1-a (m)	A1-a	C1-a	C1-a (m)	B4-a	E1-a	C4-a	B1-a	B3-a	C3-a	2

TYPE A1-a
40 sq m / 431 sq ft

#02-03; #06-03; #10-03; #14-03; #19-03;
#23-03; #27-03; #31-03; #35-03;


#02-14; #06-14; #10-14; #15-14; #19-14;
#23-14; #27-14; #31-14; #35-14

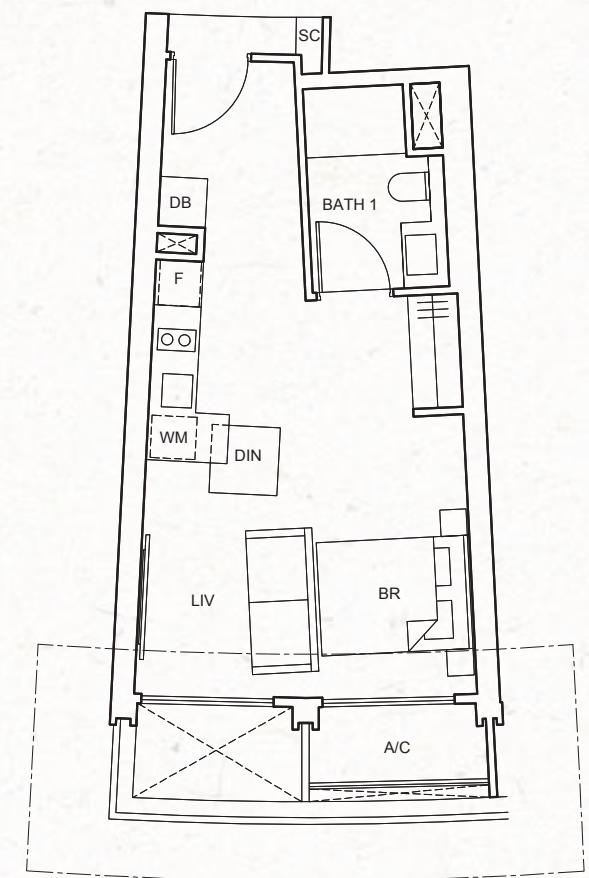

TYPE A1-b
40 sq m / 431 sq ft

#03-03; #04-03; #05-03; #07-03; #08-03;
#09-03; #11-03; #12-03; #13-03; #15-03;
#16-03; #17-03; #20-03; #21-03; #22-03;
#24-03; #25-03; #26-03; #28-03; #29-03;
#30-03; #32-03; #33-03; #34-03; #36-03;
#37-03;

#03-14; #04-14; #05-14; #07-14; #08-14;
#09-14; #11-14; #12-14; #13-14; #16-14;
#17-14; #18-14; #20-14; #21-14; #22-14;
#24-14; #25-14; #26-14; #28-14; #29-14;
#30-14; #32-14; #33-14; #34-14; #36-14;
#37-14;

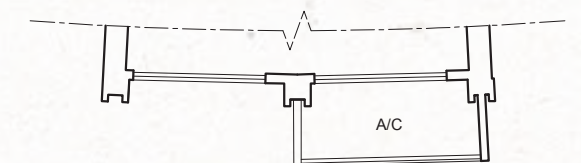


All floor areas indicated are inclusive of AC ledge, planters and balcony where applicable. The plans are subject to change as may be approved by the relevant authorities. All floor plans are approximate measurements only and subject to government re-survey. The balcony shall not be enclosed unless with the approved balcony screen. The installation and cost of the balcony screen shall be borne by the purchaser. For an illustration of the approved balcony screen, please refer to the diagram annexed hereto as "Annexure".

STUDIO

TYPE A1-a(m) 40 sq m / 431 sq ft

#02-02; #06-02; #10-02; #14-02; #19-02;
#23-02; #27-02; #31-02; #35-02;



#02-13; #06-13; #10-13; #15-13; #19-13;
#23-13; #27-13; #31-13; #35-13

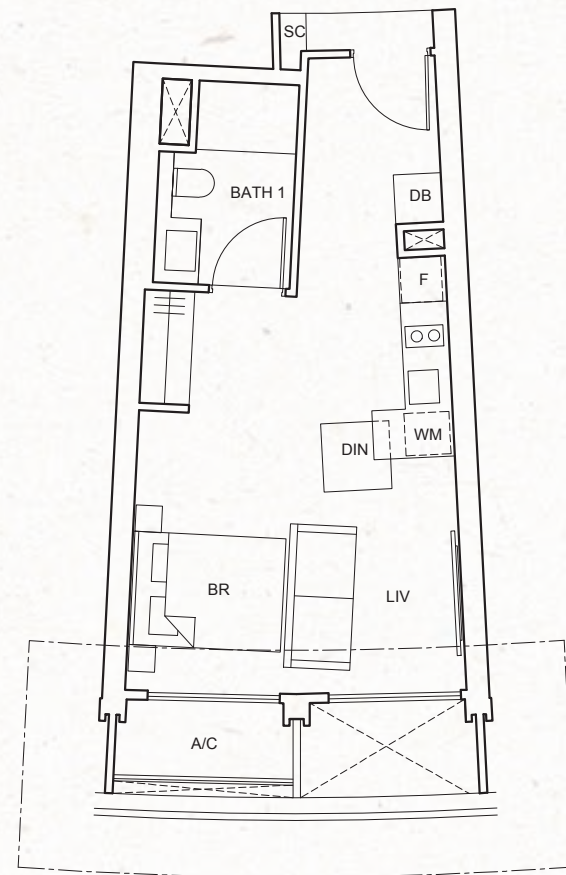

TYPE A1-b(m) 40 sq m / 431 sq ft

#03-02; #04-02; #05-02; #07-02; #08-02;
#09-02; #11-02; #12-02; #13-02; #15-02;
#16-02; #17-02; #20-02; #21-02; #22-02;
#24-02; #25-02; #26-02; #28-02; #29-02;
#30-02; #32-02; #33-02; #34-02; #36-02;
#37-02;

#03-13; #04-13; #05-13; #07-13; #08-13;
#09-13; #11-13; #12-13; #13-13; #16-13;
#17-13; #18-13; #20-13; #21-13; #22-13;
#24-13; #25-13; #26-13; #28-13; #29-13;
#30-13; #32-13; #33-13; #34-13; #36-13;
#37-13;

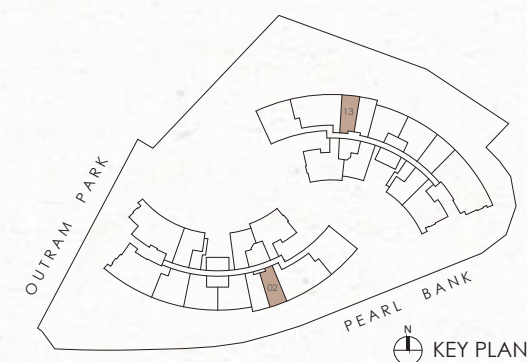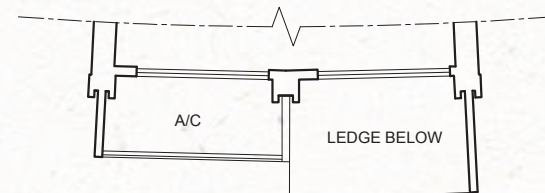


All floor areas indicated are inclusive of AC ledge, planters and balcony where applicable. The plans are subject to change as may be approved by the relevant authorities. All floor plans are approximate measurements only and subject to government re-survey. The balcony shall not be enclosed unless with the approved balcony screen. The installation and cost of the balcony screen shall be borne by the purchaser. For an illustration of the approved balcony screen, please refer to the diagram annexed hereto as "Annexure".

1-BEDROOM

TYPE B1-a 53 sq m / 570 sq ft

#02-09; #06-09; #10-09; #14-09; #19-09;
#23-09; #27-09; #31-09; #35-09;


#02-20; #06-20; #10-20; #15-20; #19-20;
#23-20; #27-20; #31-20; #35-20

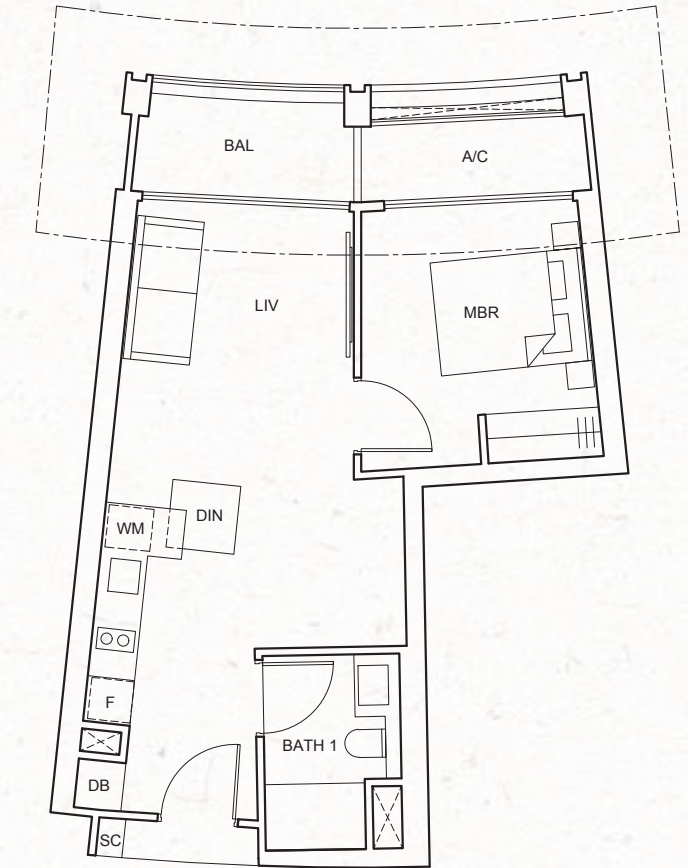

TYPE B1-b 53 sq m / 570 sq ft

#03-09; #04-09; #05-09; #07-09; #08-09;
#09-09; #11-09; #12-09; #13-09; #15-09;
#16-09; #17-09; #20-09; #21-09; #22-09;
#24-09; #25-09; #26-09; #28-09; #29-09;
#30-09; #32-09; #33-09; #34-09; #36-09;
#37-09;

#03-20; #04-20; #05-20; #07-20; #08-20;
#09-20; #11-20; #12-20; #13-20; #16-20;
#17-20; #18-20; #20-20; #21-20; #22-20;
#24-20; #25-20; #26-20; #28-20; #29-20;
#30-20; #32-20; #33-20; #34-20; #36-20;
#37-20;

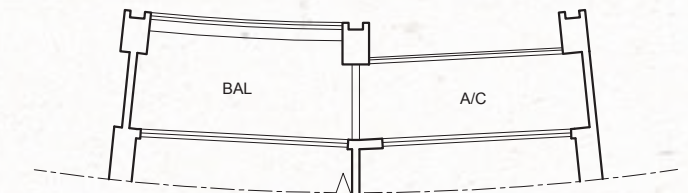


All floor areas indicated are inclusive of AC ledge, planters and balcony where applicable. The plans are subject to change as may be approved by the relevant authorities. All floor plans are approximate measurements only and subject to government re-survey. The balcony shall not be enclosed unless with the approved balcony screen. The installation and cost of the balcony screen shall be borne by the purchaser. For an illustration of the approved balcony screen, please refer to the diagram annexed hereto as "Annexure".

1-BEDROOM



TYPE B2-a
49 sq m / 527 sq ft

#02-10; #06-10; #10-10; #14-10; #19-10;
#23-10; #27-10; #31-10; #35-10;

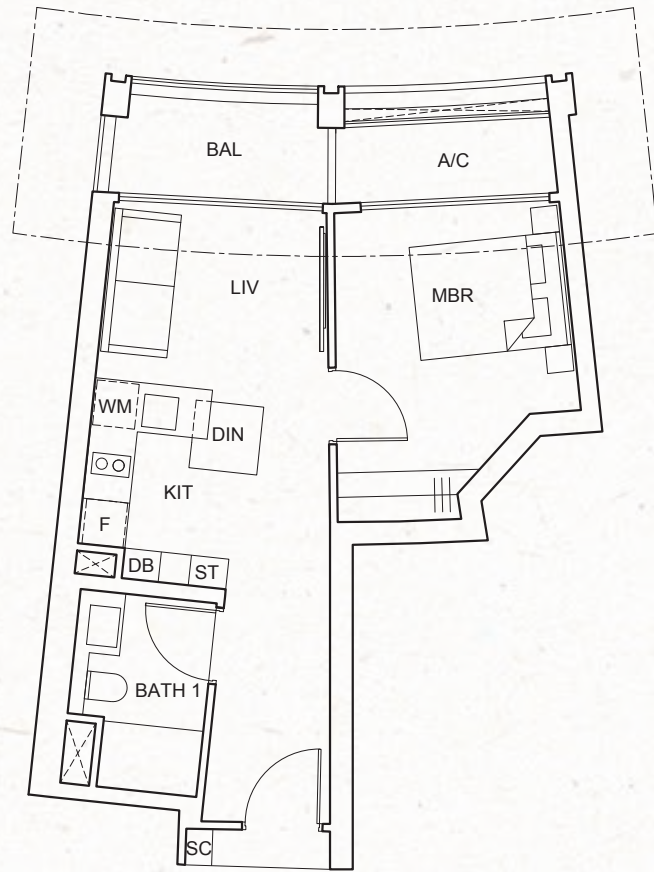

TYPE B2-b
49 sq m / 527 sq ft

#03-10; #04-10; #05-10; #07-10; #08-10;
#09-10; #11-10; #12-10; #13-10; #15-10;
#16-10; #17-10; #20-10; #21-10; #22-10;
#24-10; #25-10; #26-10; #28-10; #29-10;
#30-10; #32-10; #33-10; #34-10; #36-10;
#37-10

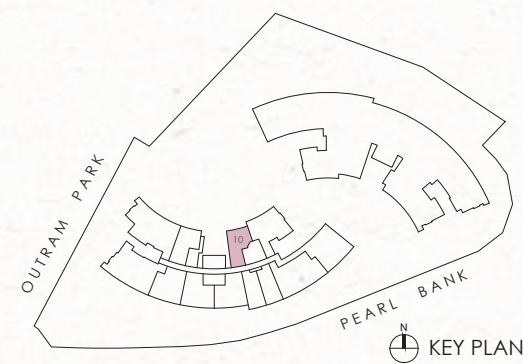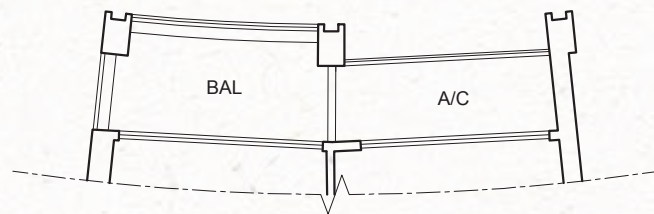


All floor areas indicated are inclusive of AC ledge, planters and balcony where applicable. The plans are subject to change as may be approved by the relevant authorities. All floor plans are approximate measurements only and subject to government re-survey. The balcony shall not be enclosed unless with the approved balcony screen. The installation and cost of the balcony screen shall be borne by the purchaser. For an illustration of the approved balcony screen, please refer to the diagram annexed hereto as "Annexure".

1-BEDROOM



TYPE B3-a
49 sq m / 527 sq ft

#02-21; #06-21; #10-21; #15-21; #19-21;
#23-21; #27-21; #31-21; #35-21;

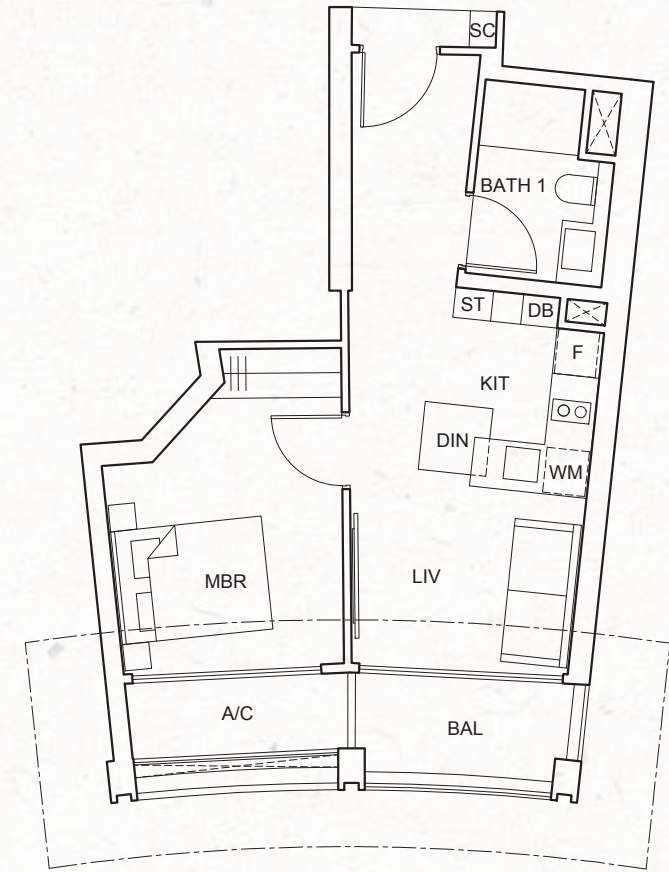

TYPE B3-b
49 sq m / 527 sq ft

#03-21; #04-21; #05-21; #07-21; #08-21;
#09-21; #11-21; #12-21; #13-21; #16-21;
#17-21; #18-21; #20-21; #21-21; #22-21;
#24-21; #25-21; #26-21; #28-21; #29-21;
#30-21; #32-21; #33-21; #34-21; #36-21;
#37-21

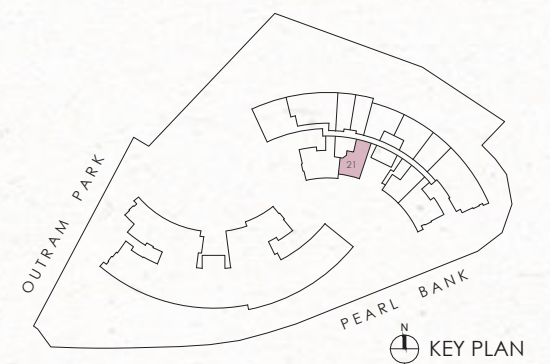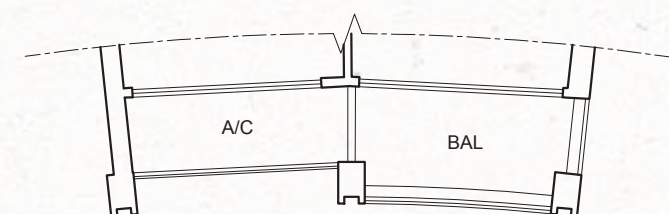


All floor areas indicated are inclusive of AC ledge, planters and balcony where applicable. The plans are subject to change as may be approved by the relevant authorities. All floor plans are approximate measurements only and subject to government re-survey. The balcony shall not be enclosed unless with the approved balcony screen. The installation and cost of the balcony screen shall be borne by the purchaser. For an illustration of the approved balcony screen, please refer to the diagram annexed hereto as "Annexure".

1-BEDROOM



TYPE B4-a 52 sq m / 560 sq ft

#02-17; #06-17; #10-17; #15-17; #19-17;
#23-17; #27-17; #31-17; #35-17;

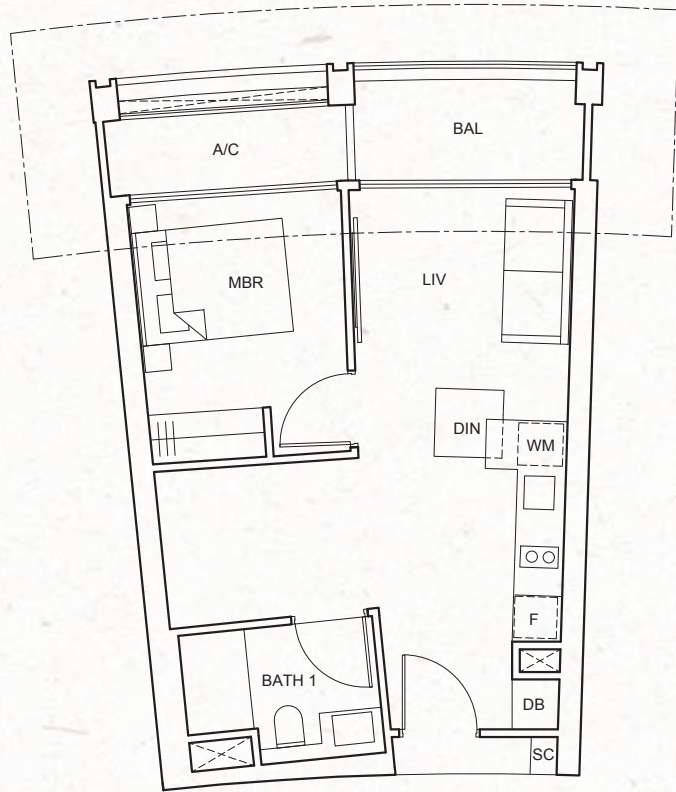

TYPE B4-b 52 sq m / 560 sq ft

#03-17; #04-17; #05-17; #07-17; #08-17;
#09-17; #11-17; #12-17; #13-17; #16-17;
#17-17; #18-17; #20-17; #21-17; #22-17;
#24-17; #25-17; #26-17; #28-17; #29-17;
#30-17; #32-17; #33-17; #34-17; #36-17;
#37-17;

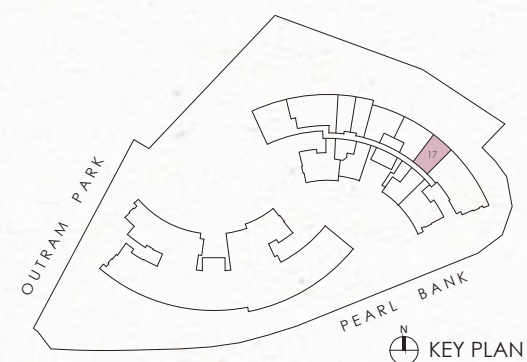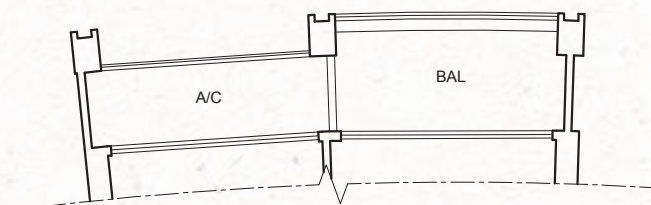


All floor areas indicated are inclusive of AC ledge, planters and balcony where applicable. The plans are subject to change as may be approved by the relevant authorities. All floor plans are approximate measurements only and subject to government re-survey. The balcony shall not be enclosed unless with the approved balcony screen. The installation and cost of the balcony screen shall be borne by the purchaser. For an illustration of the approved balcony screen, please refer to the diagram annexed hereto as "Annexure".

2-BEDROOM

TYPE C1-a 65 sq m / 700 sq ft

#02-04; #06-04; #10-04; #14-04; #19-04;
#23-04; #27-04; #31-04; #35-04;


#02-15; #06-15; #10-15; #15-15; #19-15;
#23-15; #27-15; #31-15; #35-15;

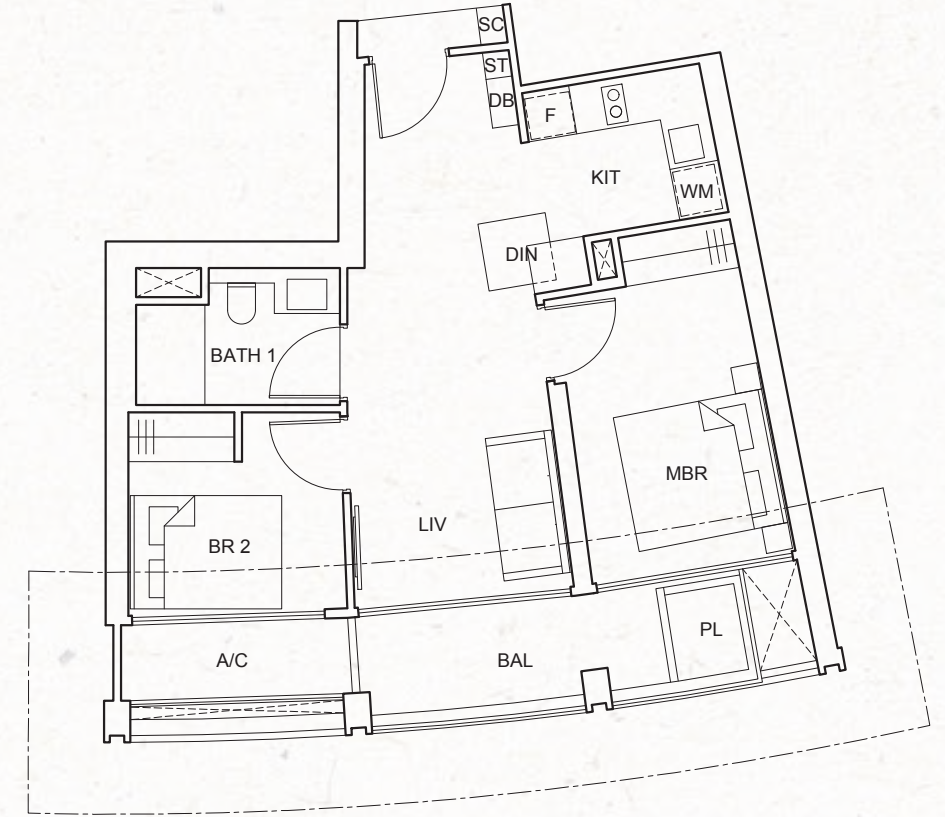

TYPE C1-b 65 sq m / 700 sq ft

#03-04; #05-04; #07-04; #09-04; #11-04;
#13-04; #15-04; #17-04; #20-04; #22-04;
#24-04; #26-04; #28-04; #30-04; #32-04;
#34-04; #36-04;


#03-15; #05-15; #07-15; #09-15; #11-15;
#13-15; #16-15; #18-15; #20-15; #22-15;
#24-15; #26-15; #28-15; #30-15; #32-15;
#34-15; #36-15;

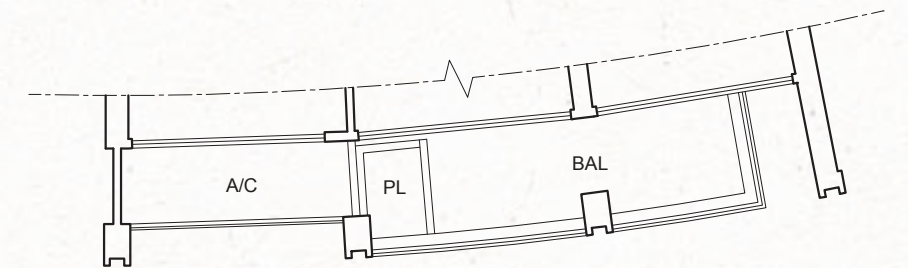

TYPE C1-c 65 sq m / 700 sq ft

#04-04; #08-04; #12-04; #16-04; #21-04;
#25-04; #29-04; #33-04; #37-04;

#04-15; #08-15; #12-15; #17-15; #21-15;
#25-15; #29-15; #33-15; #37-15;

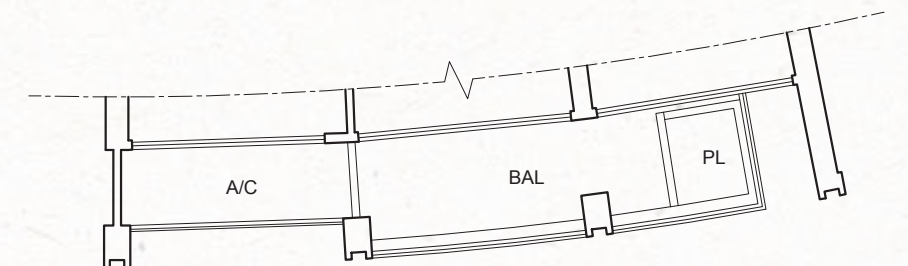


All floor areas indicated are inclusive of AC ledge, planters and balcony where applicable. The plans are subject to change as may be approved by the relevant authorities. All floor plans are approximate measurements only and subject to government re-survey. The balcony shall not be enclosed unless with the approved balcony screen. The installation and cost of the balcony screen shall be borne by the purchaser. For an illustration of the approved balcony screen, please refer to the diagram annexed hereto as "Annexure".

2-BEDROOM

TYPE C1-a (m)
65 sq m / 700 sq ft

#02-05; #06-05; #10-05; #14-05; #19-05;
#23-05; #27-05; #31-05; #35-05;


#02-16; #06-16; #10-16; #15-16; #19-16;
#23-16; #27-16; #31-16; #35-16;

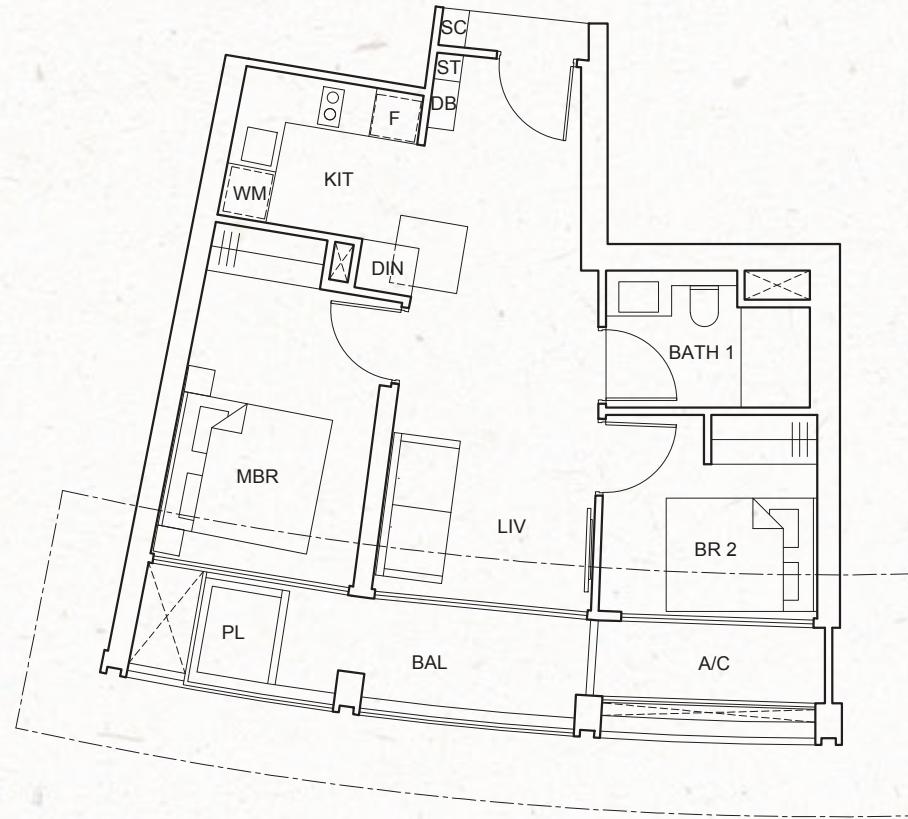

TYPE C1-b (m)
65 sq m / 700 sq ft

#03-05; #05-05; #07-05; #09-05; #11-05;
#13-05; #15-05; #17-05; #20-05; #22-05;
#24-05; #26-05; #28-05; #30-05; #32-05;
#34-05; #36-05;



#03-16; #05-16; #07-16; #09-16; #11-16;
#13-16; #16-16; #18-16; #20-16; #22-16;
#24-16; #26-16; #28-16; #30-16; #32-16;
#34-16; #36-16;

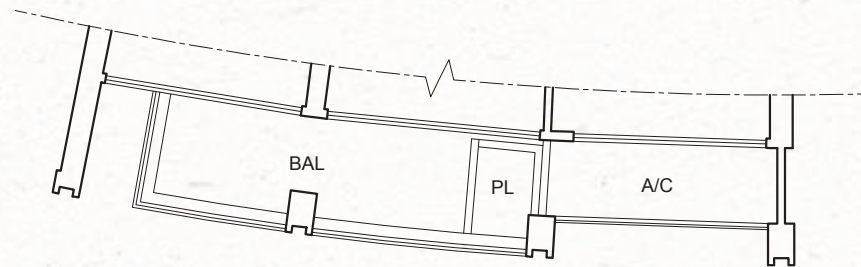

TYPE C1-c (m)
65 sq m / 700 sq ft

#04-05; #08-05; #12-05; #16-05; #21-05;
#25-05; #29-05; #33-05; #37-05;

#04-16; #08-16; #12-16; #17-16; #21-16;
#25-16; #29-16; #33-16; #37-16;

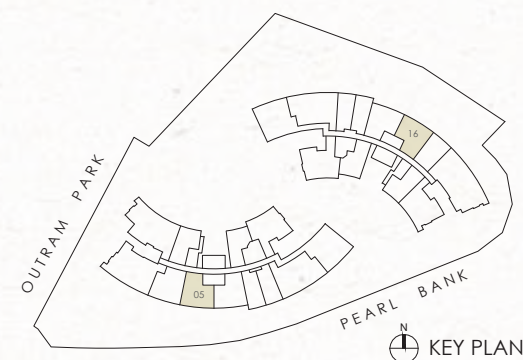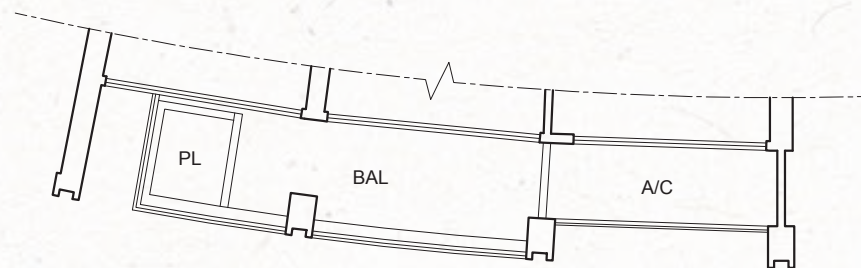


All floor areas indicated are inclusive of AC ledge, planters and balcony where applicable. The plans are subject to change as may be approved by the relevant authorities. All floor plans are approximate measurements only and subject to government re-survey. The balcony shall not be enclosed unless with the approved balcony screen. The installation and cost of the balcony screen shall be borne by the purchaser. For an illustration of the approved balcony screen, please refer to the diagram annexed hereto as "Annexure".

2-BEDROOM


TYPE C2-a
69 sq m / 743 sq ft

#02-06; #06-06; #10-06; #14-06; #19-06;
#23-06; #27-06; #31-06; #35-06

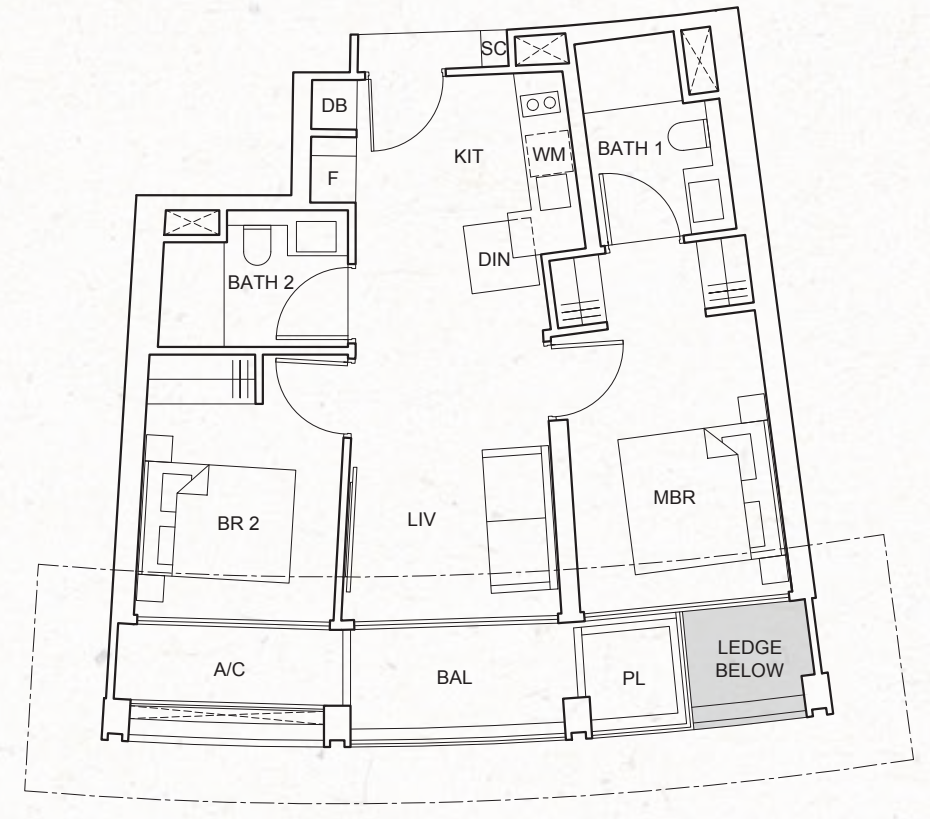



TYPE C2-b
69 sq m / 743 sq ft

#03-06; #05-06; #07-06; #09-06; #11-06;
#13-06; #15-06; #17-06; #20-06; #22-06;
#24-06; #26-06; #28-06; #30-06; #32-06;
#34-06; #36-06

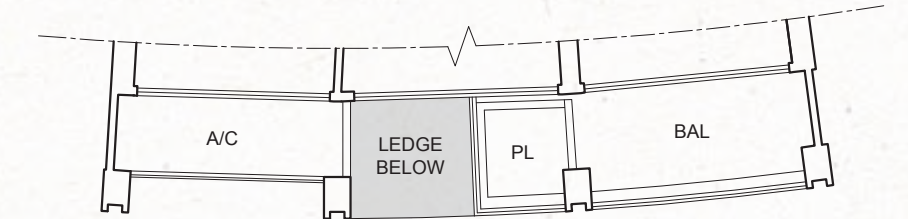

TYPE C2-c
69 sq m / 743 sq ft

#04-06; #08-06; #12-06; #16-06; #21-06;
#25-06; #29-06; #33-06; #37-06

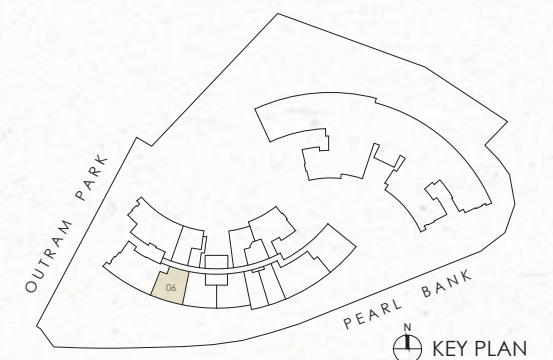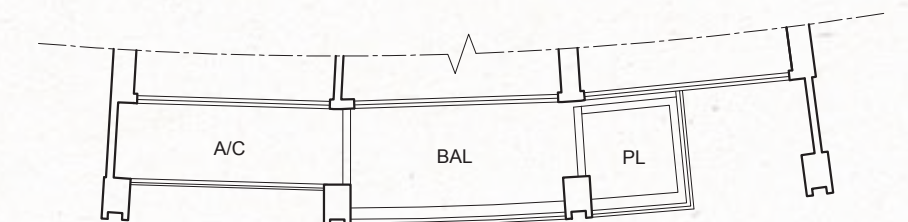


All floor areas indicated are inclusive of AC ledge, planters and balcony where applicable. The plans are subject to change as may be approved by the relevant authorities. All floor plans are approximate measurements only and subject to government re-survey. The balcony shall not be enclosed unless with the approved balcony screen. The installation and cost of the balcony screen shall be borne by the purchaser. For an illustration of the approved balcony screen, please refer to the diagram annexed hereto as "Annexure".

2-BEDROOM

TYPE C3-a
83 sq m / 893 sq ft

#02-11; #06-11; #10-11; #14-11; #19-11;
#23-11; #27-11; #31-11; #35-11;


#02-22; #06-22; #10-22; #15-22; #19-22;
#23-22; #27-22; #31-22; #35-22

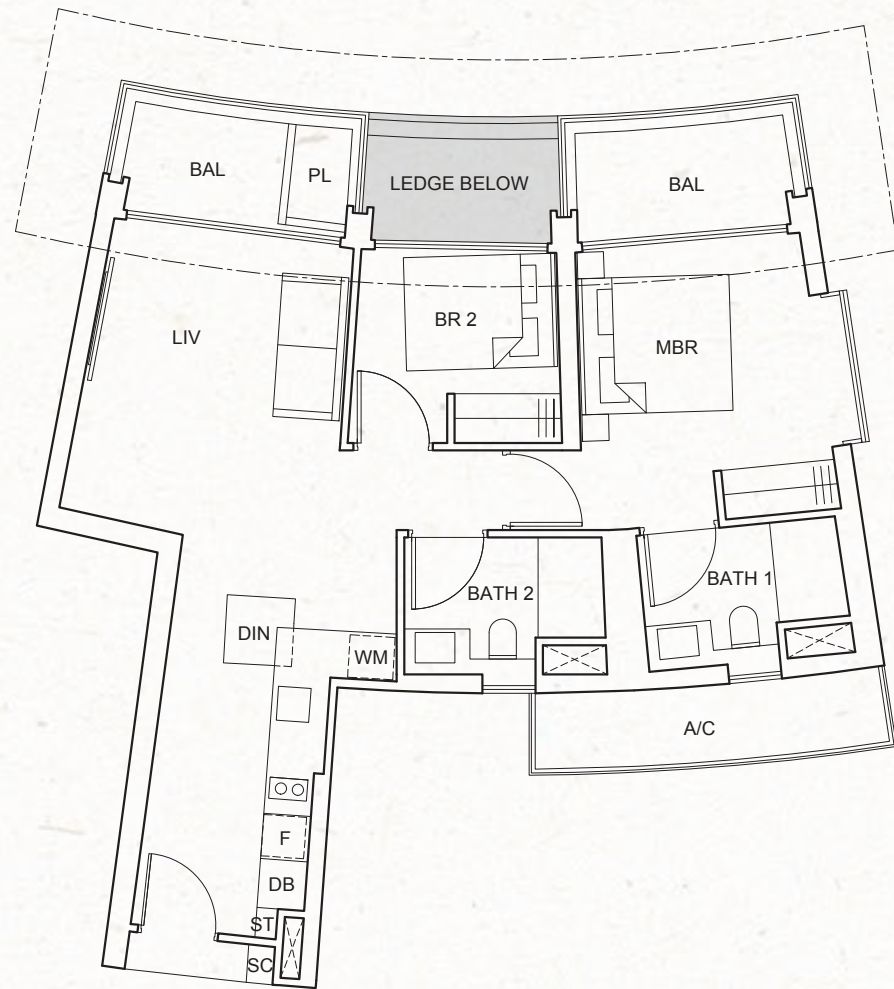

TYPE C3-b
78 sq m / 840 sq ft

#03-11; #05-11; #07-11; #09-11; #11-11;
#13-11; #15-11; #17-11; #20-11; #22-11;
#24-11; #26-11; #28-11; #30-11; #32-11;
#34-11; #36-11;



#03-22; #05-22; #07-22; #09-22; #11-22;
#13-22; #16-22; #18-22; #20-22; #22-22;
#24-22; #26-22; #28-22; #30-22; #32-22;
#34-22; #36-22

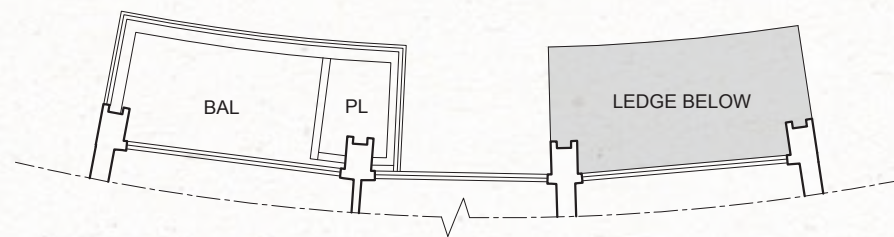

TYPE C3-c
83 sq m / 893 sq ft

#04-11; #08-11; #12-11; #16-11; #21-11;
#25-11; #29-11; #33-11; #37-11;

#04-22; #08-22; #12-22; #17-22; #21-22;
#25-22; #29-22; #33-22; #37-22

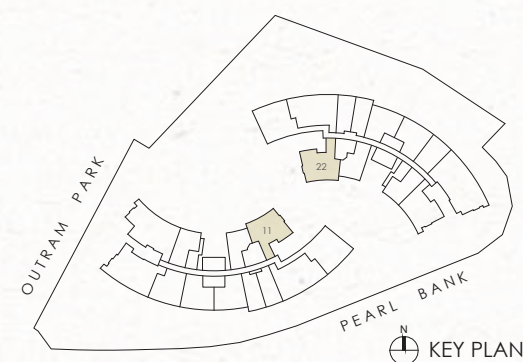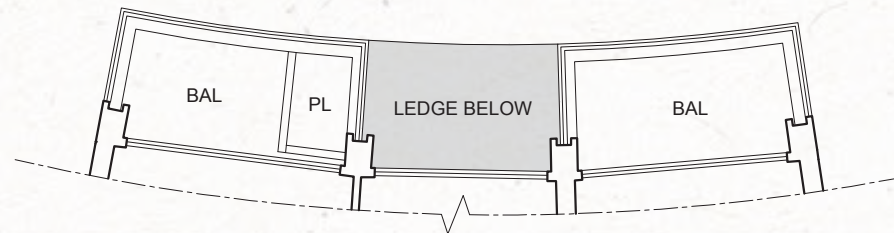


All floor areas indicated are inclusive of AC ledge, planters and balcony where applicable. The plans are subject to change as may be approved by the relevant authorities. All floor plans are approximate measurements only and subject to government re-survey. The balcony shall not be enclosed unless with the approved balcony screen. The installation and cost of the balcony screen shall be borne by the purchaser. For an illustration of the approved balcony screen, please refer to the diagram annexed hereto as "Annexure".

2-BEDROOM


TYPE C4-a
78 sq m / 840 sq ft

#02-19; #06-19; #10-19; #15-19; #19-19;
#23-19; #27-19; #31-19; #35-19

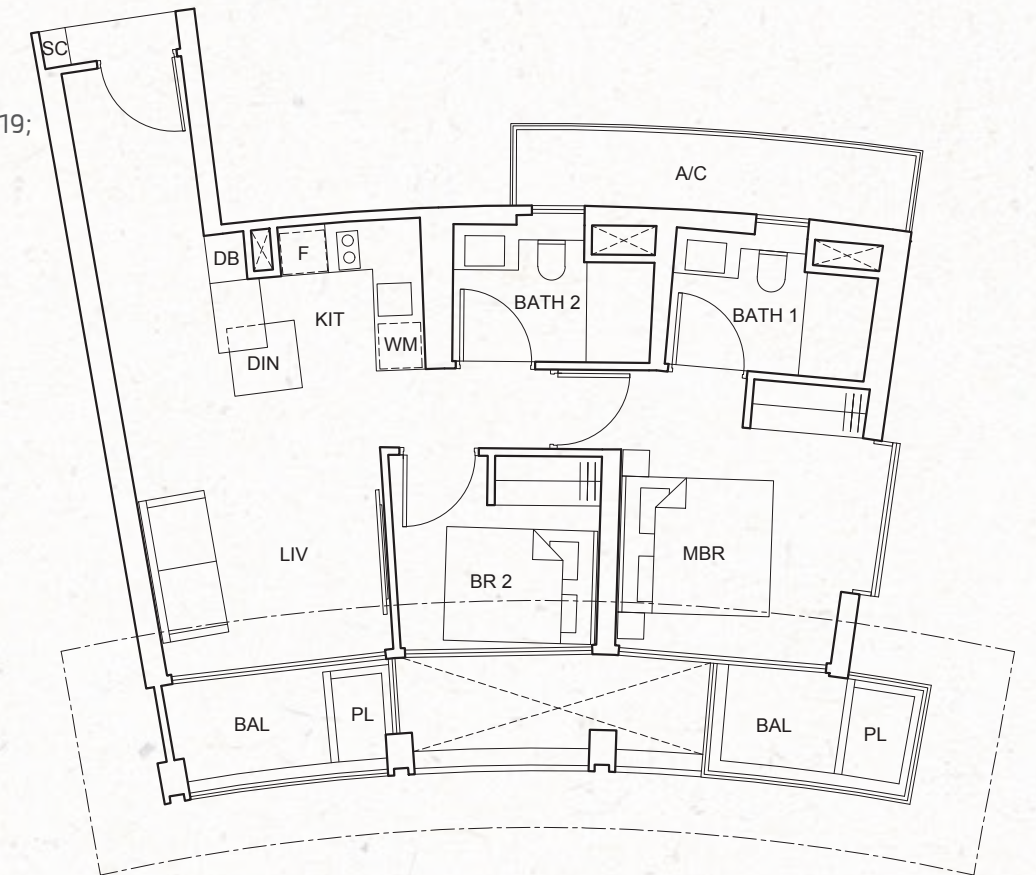



TYPE C4-b
75 sq m / 807 sq ft

#03-19; #05-19; #07-19; #09-19; #11-19;
#13-19; #16-19; #18-19; #20-19; #22-19;
#24-19; #26-19; #28-19; #30-19; #32-19;
#34-19; #36-19

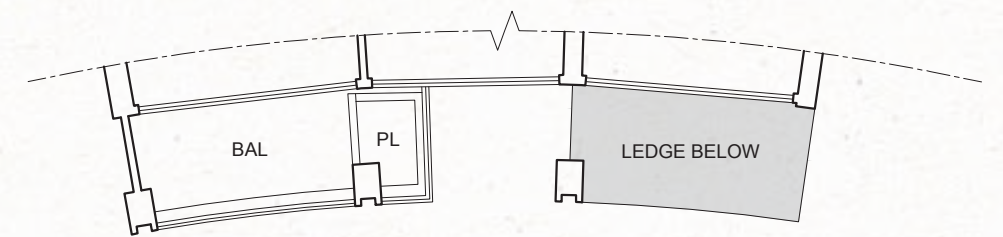


TYPE C4-c
78 sq m / 840 sq ft

#04-19; #08-19; #12-19; #17-19; #21-19;
#25-19; #29-19; #33-19; #37-19

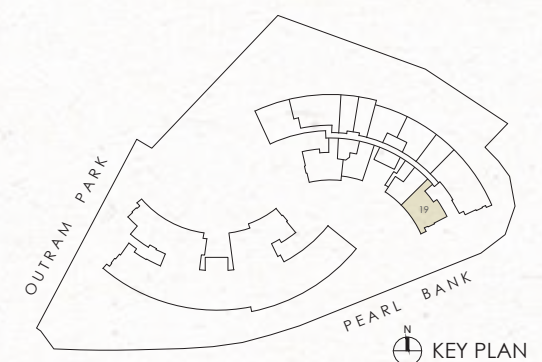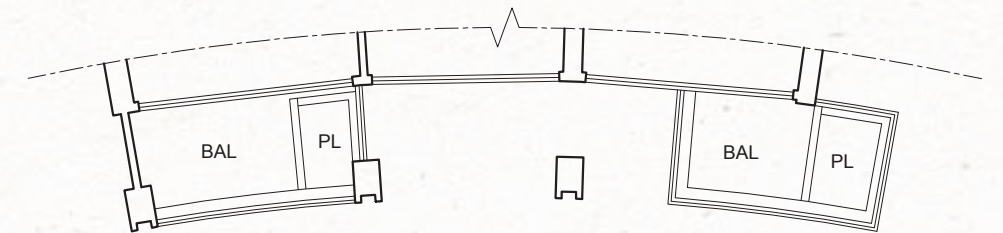

All floor areas indicated are inclusive of AC ledge, planters and balcony where applicable. The plans are subject to change as may be approved by the relevant authorities. All floor plans are approximate measurements only and subject to government re-survey. The balcony shall not be enclosed unless with the approved balcony screen. The installation and cost of the balcony screen shall be borne by the purchaser. For an illustration of the approved balcony screen, please refer to the diagram annexed hereto as "Annexure".


3-BEDROOM

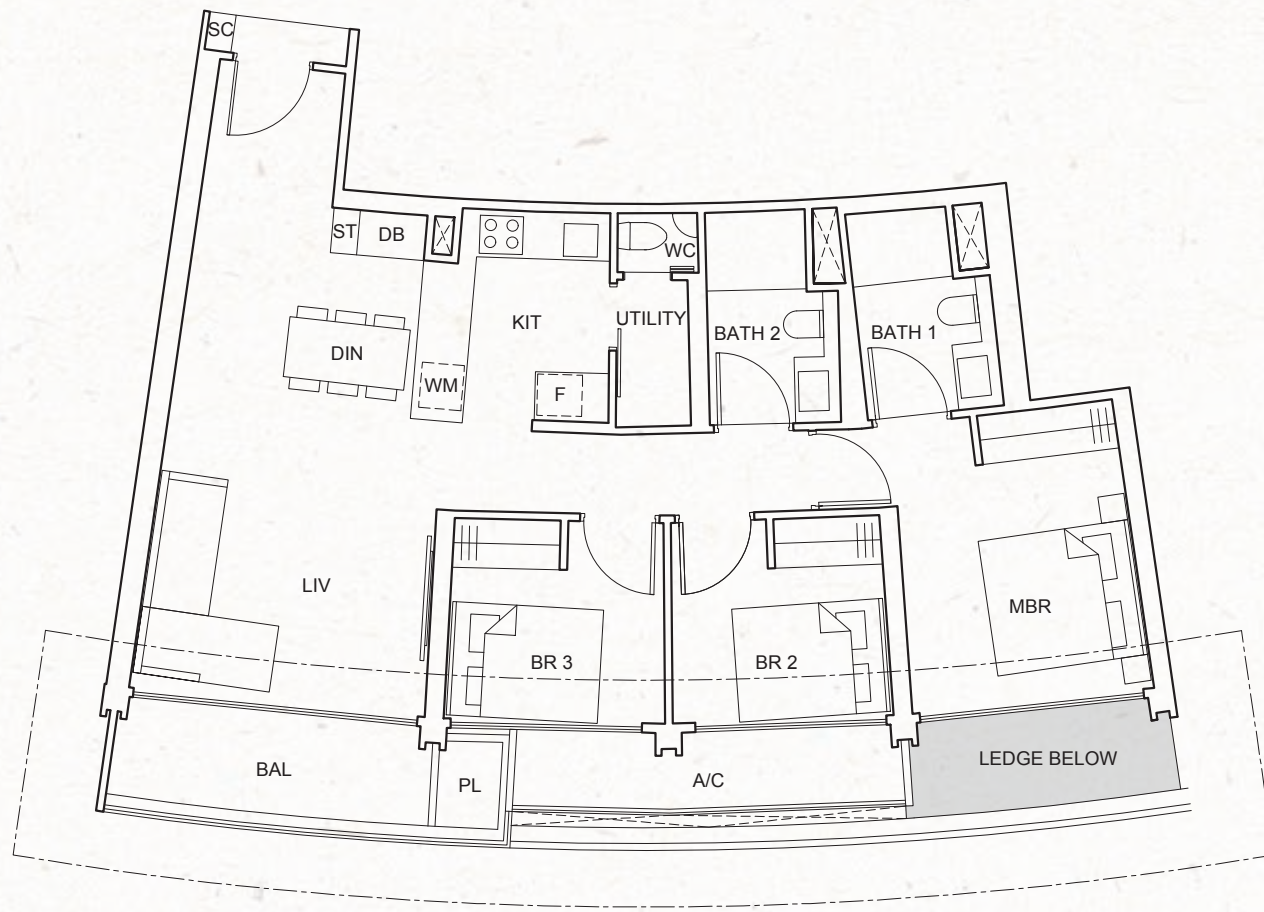

TYPE D1-a
102 sq m / 1,098 sq ft

#02-01; #06-01; #10-01; #14-01;
#19-01; #23-01; #27-01; #31-01;
#35-01;


#02-12; #06-12; #10-12; #15-12;
#19-12; #23-12; #27-12; #31-12;
#35-12

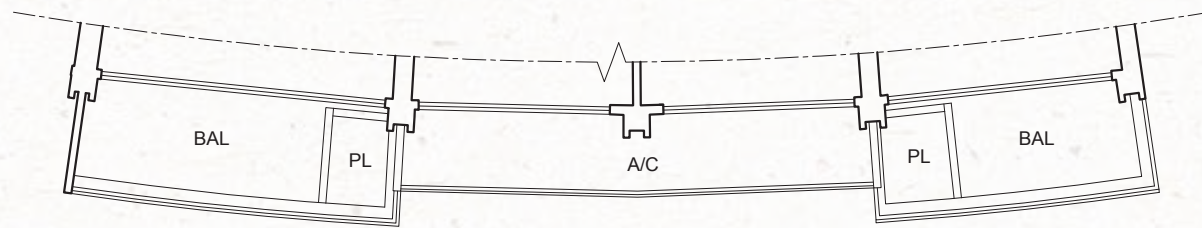

TYPE D1-b
107 sq m / 1,152 sq ft

#03-01; #05-01; #07-01; #09-01; #11-01;
#13-01; #15-01; #17-01; #20-01; #22-01;
#24-01; #26-01; #28-01; #30-01; #32-01;
#34-01; #36-01;

#03-12; #05-12; #07-12; #09-12; #11-12;
#13-12; #16-12; #18-12; #20-12; #22-12;
#24-12; #26-12; #28-12; #30-12; #32-12;
#34-12; #36-12

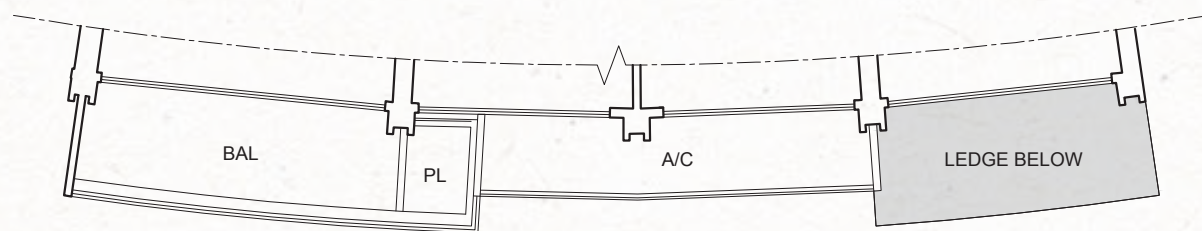

TYPE D1-c
102 sq m / 1,098 sq ft


#04-01; #08-01; #12-01; #16-01; #21-01;
#25-01; #29-01; #33-01; #37-01;

#04-12; #08-12; #12-12; #17-12; #21-12;
#25-12; #29-12; #33-12; #37-12




All floor areas indicated are inclusive of AC ledge, planters and balcony where applicable. The plans are subject to change as may be approved by the relevant authorities. All floor plans are approximate measurements only and subject to government re-survey. The balcony shall not be enclosed unless with the approved balcony screen. The installation and cost of the balcony screen shall be borne by the purchaser. For an illustration of the approved balcony screen, please refer to the diagram annexed hereto as "Annexure".

3-BEDROOM

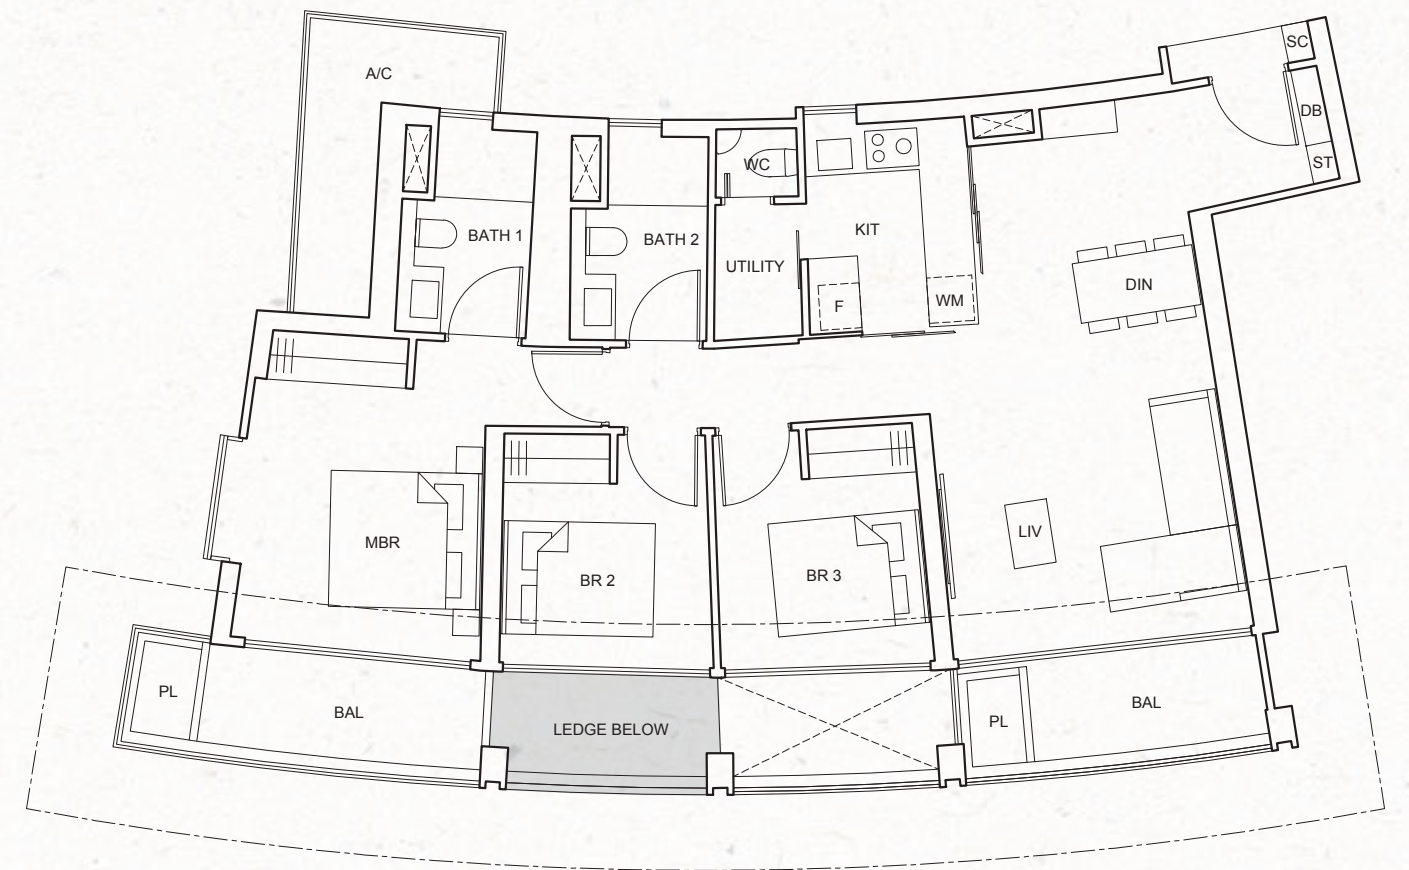


TYPE D2-a
113 sq m / 1,216 sq ft

#02-07; #06-07; #10-07; #14-07; #19-07;
#23-07; #27-07; #31-07; #35-07

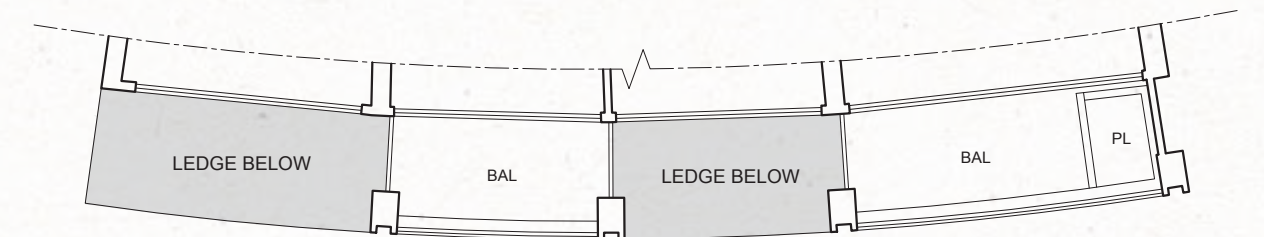


TYPE D2-b
110 sq m / 1,184 sq ft

#03-07; #05-07; #07-07; #09-07; #11-07;
#13-07; #15-07; #17-07; #20-07; #22-07;
#24-07; #26-07; #28-07; #30-07; #32-07;
#34-07; #36-07

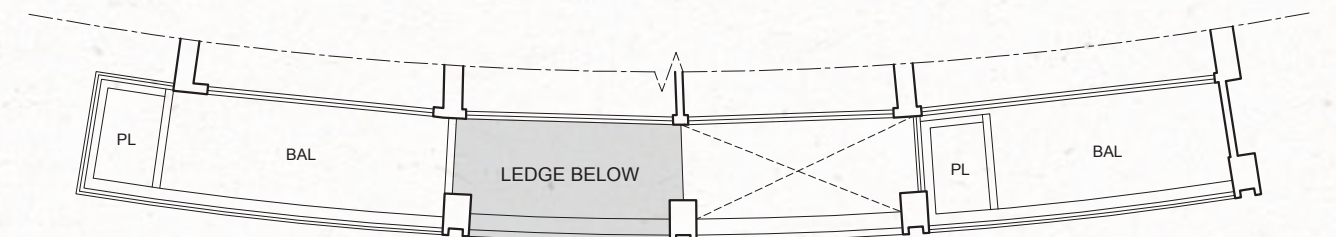


TYPE D2-c
113 sq m / 1,216 sq ft

#04-07; #08-07; #12-07; #16-07; #21-07;
#25-07; #29-07; #33-07; #37-07

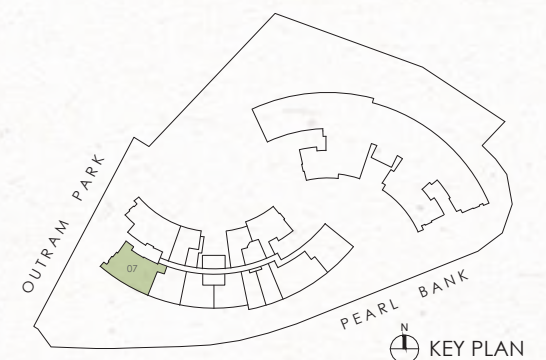


All floor areas indicated are inclusive of AC ledge, planters and balcony where applicable. The plans are subject to change as may be approved by the relevant authorities. All floor plans are approximate measurements only and subject to government re-survey. The balcony shall not be enclosed unless with the approved balcony screen. The installation and cost of the balcony screen shall be borne by the purchaser. For an illustration of the approved balcony screen, please refer to the diagram annexed hereto as "Annexure".

3-BEDROOM

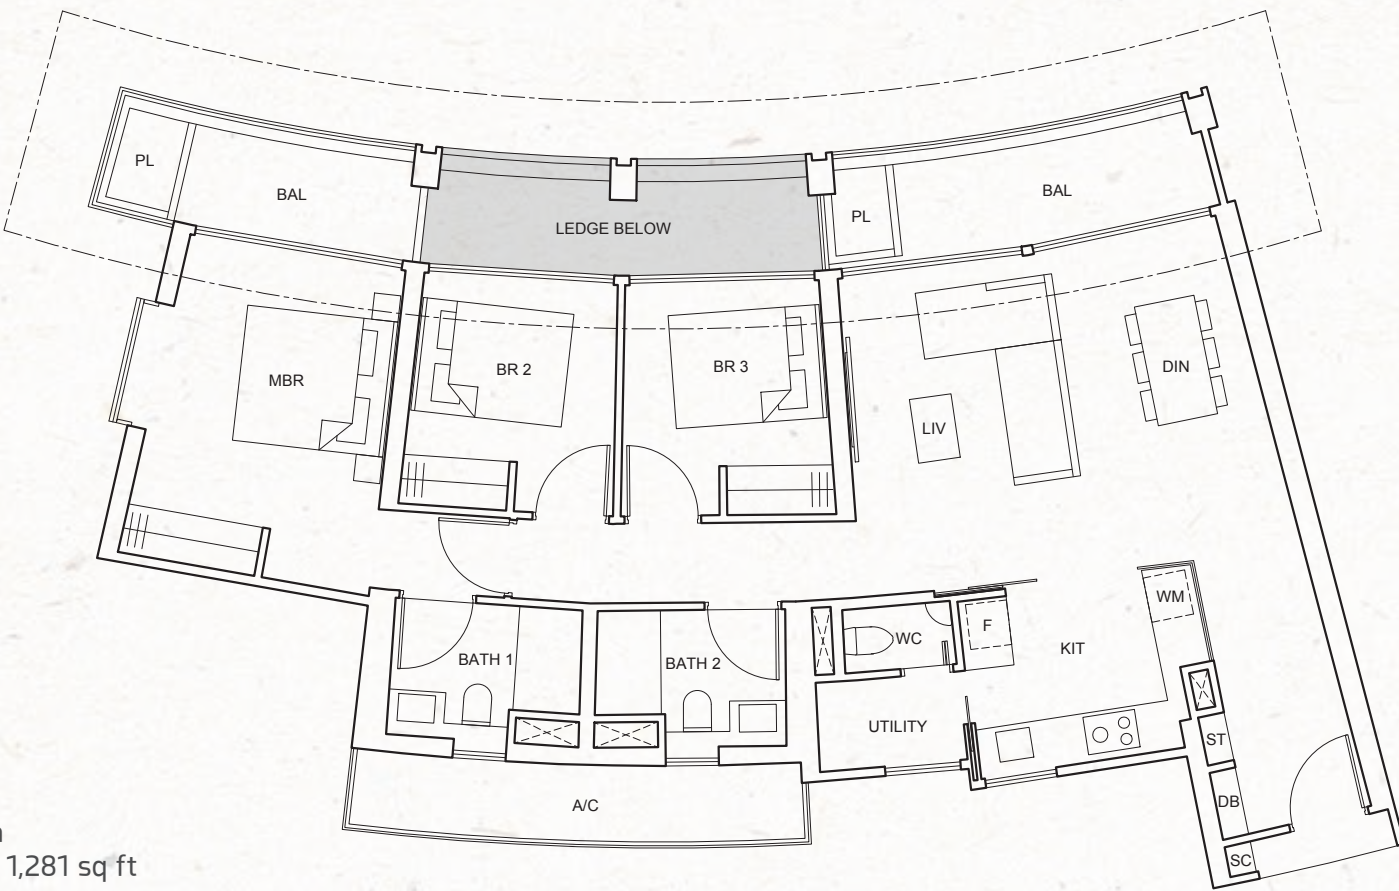


TYPE D3-a
119 sq m / 1,281 sq ft

#02-08; #06-08; #10-08; #14-08; #19-08;
#23-08; #27-08; #31-08; #35-08

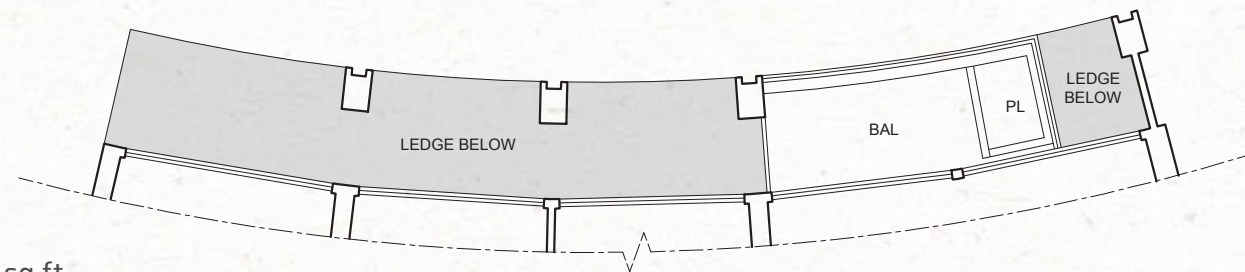


TYPE D3-b
111 sq m / 1,195 sq ft

#03-08; #05-08; #07-08; #09-08; #11-08;
#13-08; #15-08; #17-08; #20-08; #22-08;
#24-08; #26-08; #28-08; #30-08; #32-08;
#34-08; #36-08

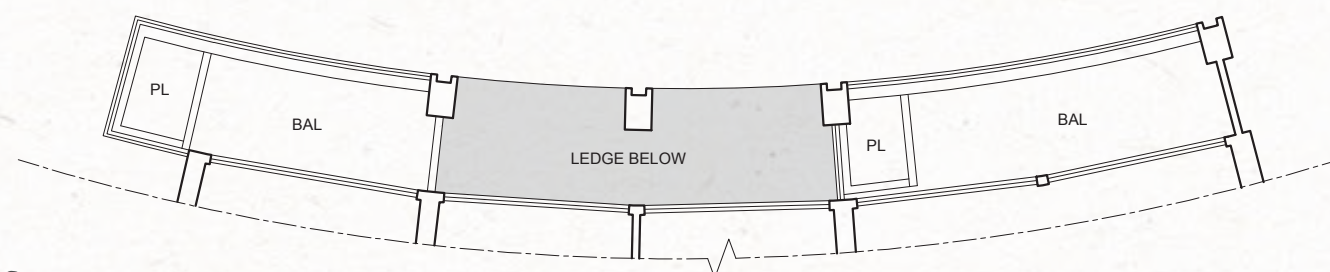


TYPE D3-c
119 sq m / 1,281 sq ft

#04-08; #08-08; #12-08; #16-08; #21-08;
#25-08; #29-08; #33-08; #37-08

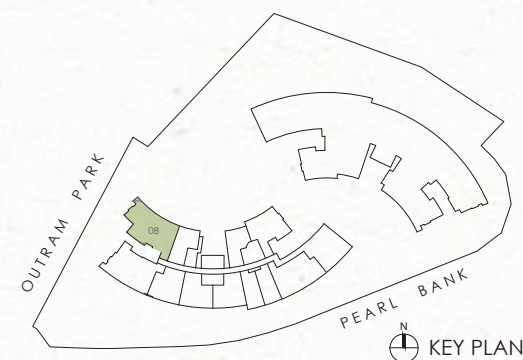


All floor areas indicated are inclusive of AC ledge, planters and balcony where applicable. The plans are subject to change as may be approved by the relevant authorities. All floor plans are approximate measurements only and subject to government re-survey. The balcony shall not be enclosed unless with the approved balcony screen. The installation and cost of the balcony screen shall be borne by the purchaser. For an illustration of the approved balcony screen, please refer to the diagram annexed hereto as "Annexure".

4-BEDROOM

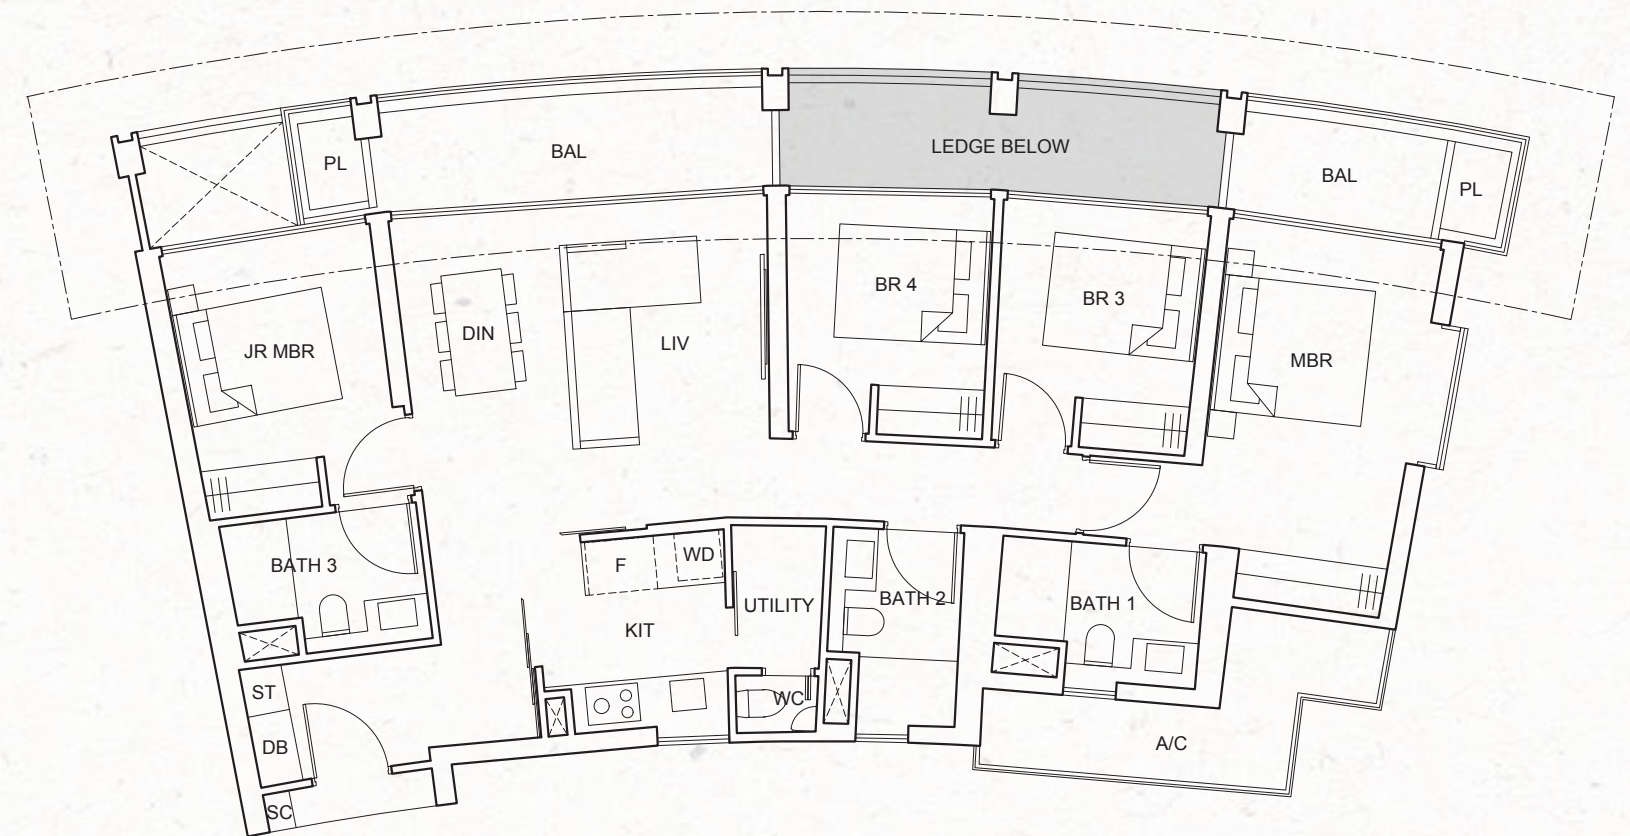


TYPE E1-a
133 sq m / 1,432 sq ft

#02-18; #06-18; #10-18; #15-18; #19-18;
#23-18; #27-18; #31-18; #35-18

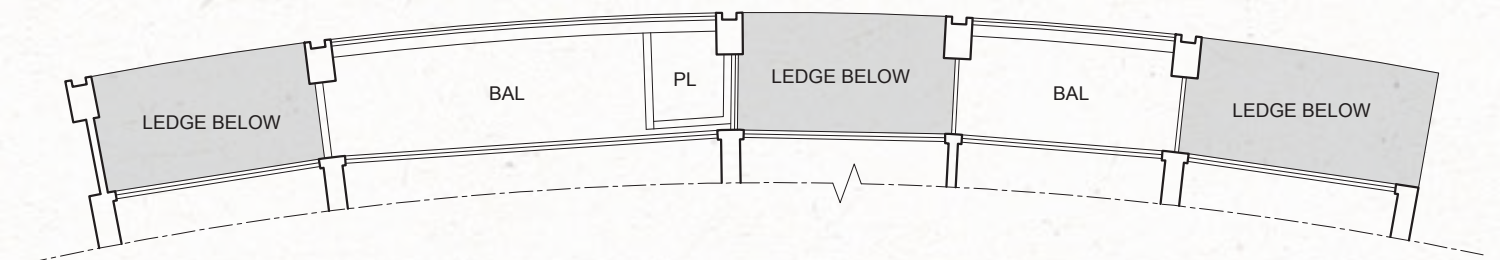


TYPE E1-b
130 sq m / 1,399 sq ft

#03-18; #05-18; #07-18; #09-18; #11-18;
#13-18; #16-18; #18-18; #20-18; #22-18;
#24-18; #26-18; #28-18; #30-18; #32-18;
#34-18; #36-18

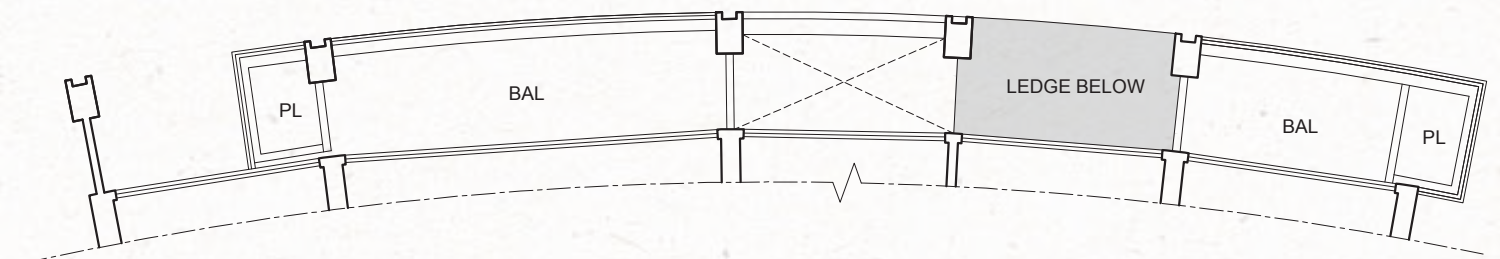

TYPE E1-c
133 sq m / 1,432 sq ft

#04-18; #08-18; #12-18; #17-18; #21-18;
#25-18; #29-18; #33-18; #37-18

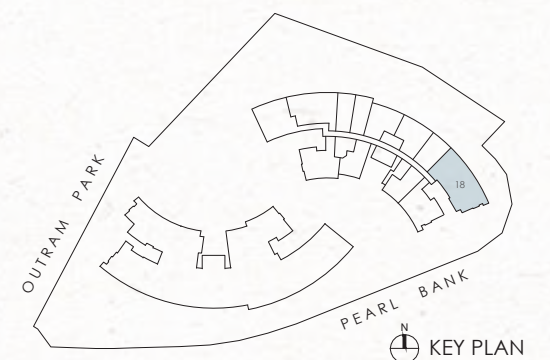

All floor areas indicated are inclusive of AC ledge, planters and balcony where applicable. The plans are subject to change as may be approved by the relevant authorities. All floor plans are approximate measurements only and subject to government re-survey. The balcony shall not be enclosed unless with the approved balcony screen. The installation and cost of the balcony screen shall be borne by the purchaser. For an illustration of the approved balcony screen, please refer to the diagram annexed hereto as "Annexure".



PENTHOUSE PLANS

PENTHOUSE


TYPE F1
250 sq m / 2,691 sq ft
#38-18



TYPE F2
259 sq m / 2,788 sq ft
#38-13



TYPE F3
244 sq m / 2,626 sq ft
#38-06

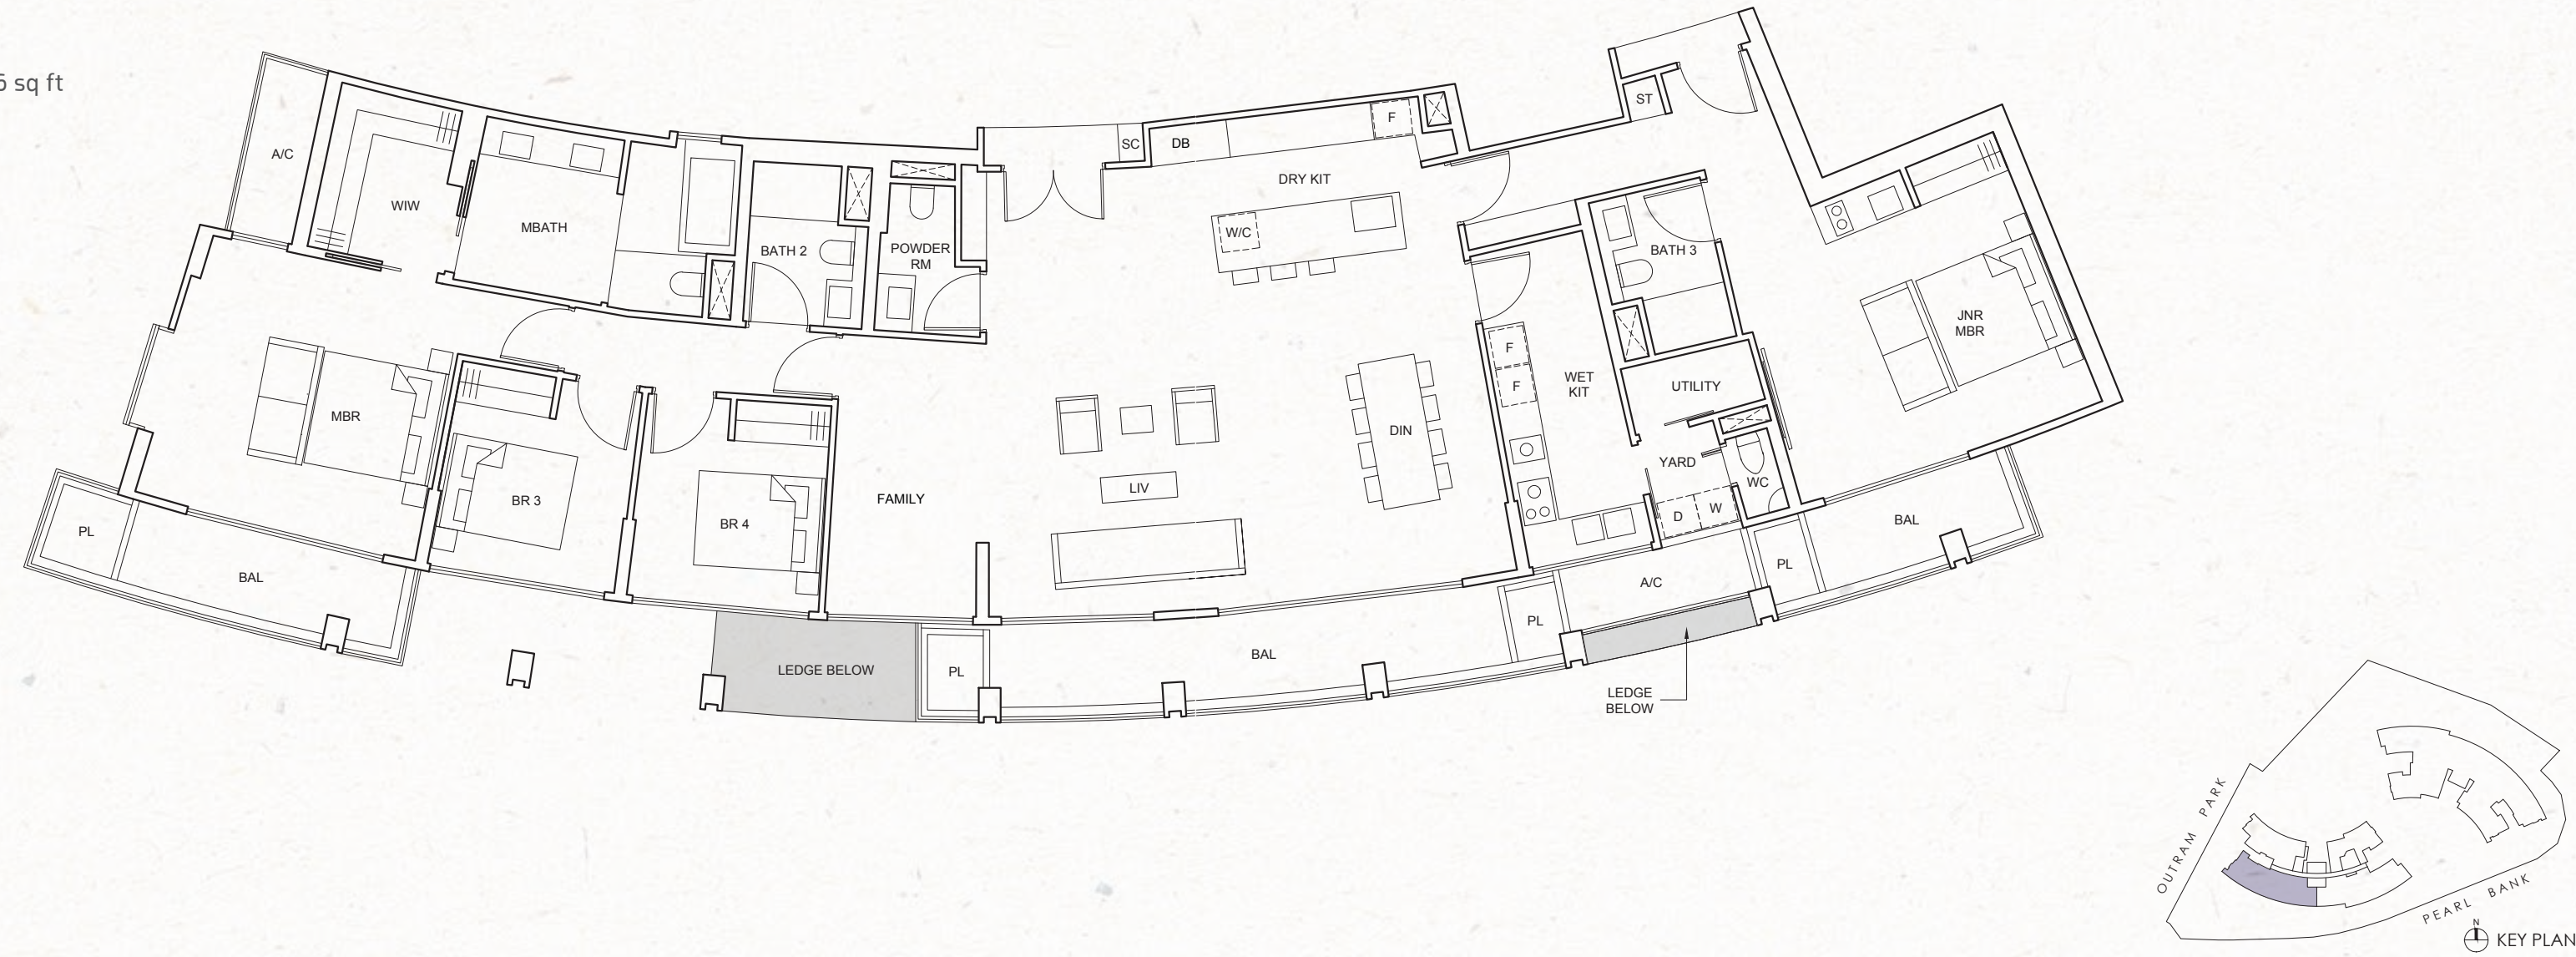


TYPE F4
258 sq m / 2,777 sq ft
#38-02




All floor areas indicated are inclusive of AC ledge, planters and balcony where applicable. The plans are subject to change as may be approved by the relevant authorities. All floor plans are approximate measurements only and subject to government re-survey. The balcony shall not be enclosed unless with the approved balcony screen. The installation and cost of the balcony screen shall be borne by the purchaser. For an illustration of the approved balcony screen, please refer to the diagram annexed hereto as "Annexure".

All floor areas indicated are inclusive of AC ledge, planters and balcony where applicable. The plans are subject to change as may be approved by the relevant authorities. All floor plans are approximate measurements only and subject to government re-survey. The balcony shall not be enclosed unless with the approved balcony screen. The installation and cost of the balcony screen shall be borne by the purchaser. For an illustration of the approved balcony screen, please refer to the diagram annexed hereto as "Annexure".


APPROVED BALCONY SCREEN
ANNEXURE

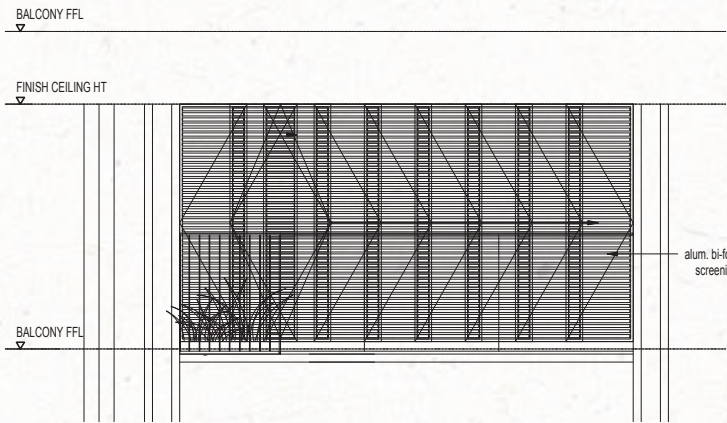

TYPICAL ELEVATION OF BALCONY WITH SCREEN

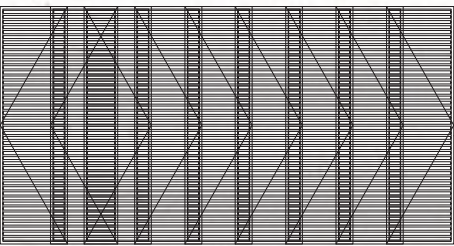

TYPICAL ELEVATION – BALCONY SCREEN

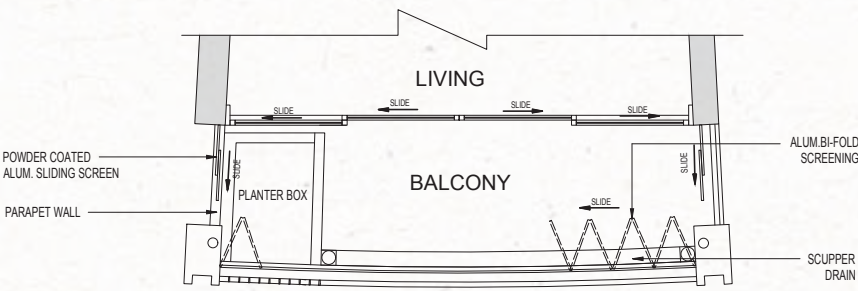


TYPICAL PLAN WITH BALCONY SCREEN

LEGEND :

- Wall not allowed to be hacked or altered (Including by wall of drilling)
- Rainwater downpipe shaft space

Note:
1. The balcony shall not be enclosed unless with the approved balcony screen
2. The proposed balcony screens allow for natural ventilation within the balcony at all times.
3. The installation and cost of the screen shall be borne by the Purchaser.



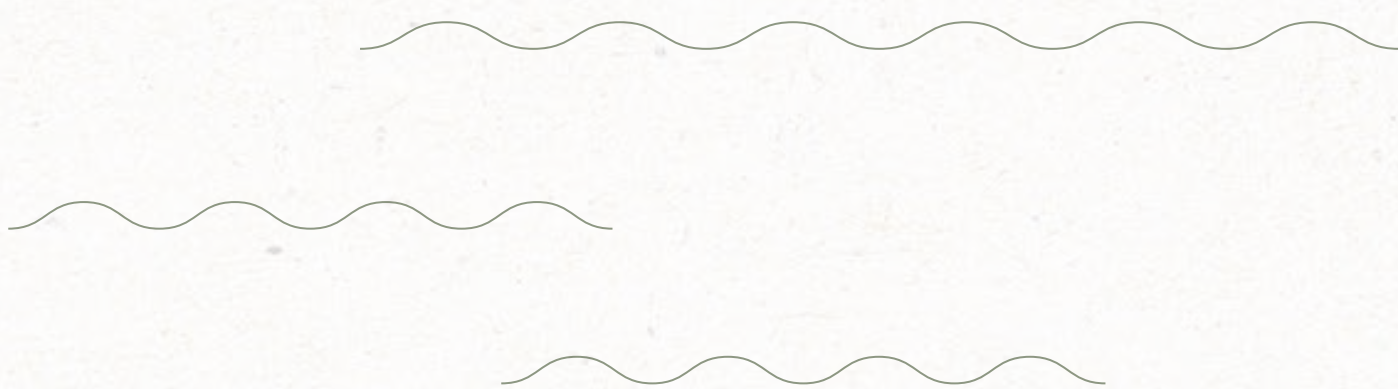

CapitaLand is one of Asia’s largest diversified real estate groups. Headquartered and listed in Singapore, it owns and manages a global portfolio worth over S\$103 billion¹ as at 31 March 2019. CapitaLand’s portfolio spans across diversified real estate classes which includes commercial, retail; business park, industrial and logistics; integrated development, urban development; as well as lodging and residential. With a presence across more than 200 cities in over 30 countries, the Group focuses on Singapore and China as its core markets, while it continues to expand in markets such as India, Vietnam, Australia, Europe and the USA.

CapitaLand has one of the largest real estate investment management businesses globally. It manages eight listed real estate investment trusts (REITs) and business trusts as well as over 20 private funds. Since it pioneered REITs in Singapore with the listing of CapitaLand Mall Trust in 2002, CapitaLand’s REITs and business trusts have expanded to include Ascendas Reit, CapitaLand Commercial Trust, Ascott Residence Trust, CapitaLand Retail China Trust, Ascendas India Trust, CapitaLand Malaysia Mall Trust and Ascendas Hospitality Trust.

¹CapitaLand’s assets under management is over S\$123 billion with the completion of its acquisition of Ascendas-Singbridge by end June 2019.



DEVELOPER: ARECA INVESTMENT PTE. LTD (199500924C) • DEVELOPER’S LICENCE NO.: C1313 • LOCATION: LOT(S) 00189L, TS 22, AT PEARL BANK / OUTRAM ROAD • TENURE: 99 YEARS WEF 1 MARCH 2019 • EXPECTED DATE OF VACANT POSSESSION: 31 DECEMBER 2023 • EXPECTED DATE OF LEGAL COMPLETION: 31 DECEMBER 2026

We have used reasonable care in preparing this brochure and neither our agents nor we will be held responsible for any inaccuracies in the contents of this brochure. Whilst we believe the contents of this brochure to be correct and accurate at the time of going to print, they are not to be regarded as statements or representations of facts. All information, specifications and plans herein contained may be subjected to change from time to time by us and/or the competent authorities as may be required and do not form part of an offer or contract. Renderings, depictions and illustrations are artistic impressions. Photographs do not necessarily represent as-built standard specifications. Floor areas are approximate measurements and are subject to final survey.

Printed on 50% Recycled paper.
